

**DETAIL SURVEY
Taroom Wastewater
Treatment Plant**

GENERAL NOTES:

- VISIBLE SERVICES ONLY HAVE BEEN LOCATED. PRIOR TO ANY DEMOLITION, EXCAVATION OR CONSTRUCTION ON THE SITE, THE RELEVANT AUTHORITY SHOULD BE CONTACTED FOR POSSIBLE LOCATION OF FURTHER UNDERGROUND SERVICES AND DETAILED LOCATION OF ALL SERVICES.
- MGA 94 ZONE 55 COORDINATES & AHD ELEVATIONS DERIVED FROM GPS SURVEY, ORIGIN OF COORDINATES:
PSM 10032 E 780673.303, N 7161101.405, RL 197.645
- BOUNDARIES HAVE NOT BEEN SURVEYED OR REINSTATE
- BOUNDARIES SHOWN ARE COMPILED FROM DCDB DATA.
- CONTOUR INTERVAL SHOWN IS 0.5 METRE.
- REFER TO MODEL FOR INTERNAL AND EXTERNAL DIMENSIONS AND LEVELS OF INLET CHANNEL AND CHLORINE CONTACT TANK

LEGEND

- DBYD COMM'S
- DBYD WATER MAIN
- POWER POLE ★ LIGHT POLE ○ GUY POLE
- ELECTRICITY O/H
- EDGE OF ROAD
- FENCE
- SEWER MANHOLE
- SEWER MAIN
- GULLY TRAP
- STORMWATER LINE
- DRAIN
- ⊘ STOP VALVE
- WATER HYDRANT
- ⊕ TREE
- DCDB LOT BOUNDARY

Revisions	Surveyed	Drawn	Checked	Passed	Date	
A	ORIGINAL PLAN	BMF	PJC	BMF	BMF	30.11.20

DSQ
LAND SURVEYORS

SUNSHINE COAST
PO Box 1073, Buddina QLD 4575 Ph: (07) 5437 8555
mail@dsqsurvey.com ABN: 91 615 043 251
www.dsqsurvey.com ACN: 615 043 251



WESTERN DOWNS

Signed *[Signature]*
Cadastral Surveyor/Director
Date **01/12/2020**

Horiz. Datum MGA94 Z55 Vert. Datum AHD
Origin PSM 10032 Origin PSM 10032
RL 197.645 RL 197.645

Locality: TAROOM
Local Government: BANANA SHIRE COUNCIL


SHEET 1 OF 5 Scale **A3 1:500**
FILE 13890 DTM 01.dwg Date 24/11/20
DRAWING NUMBER REV.
13890-DTM-01 A

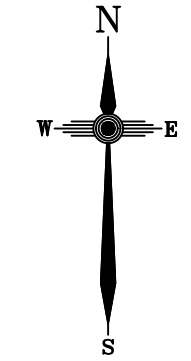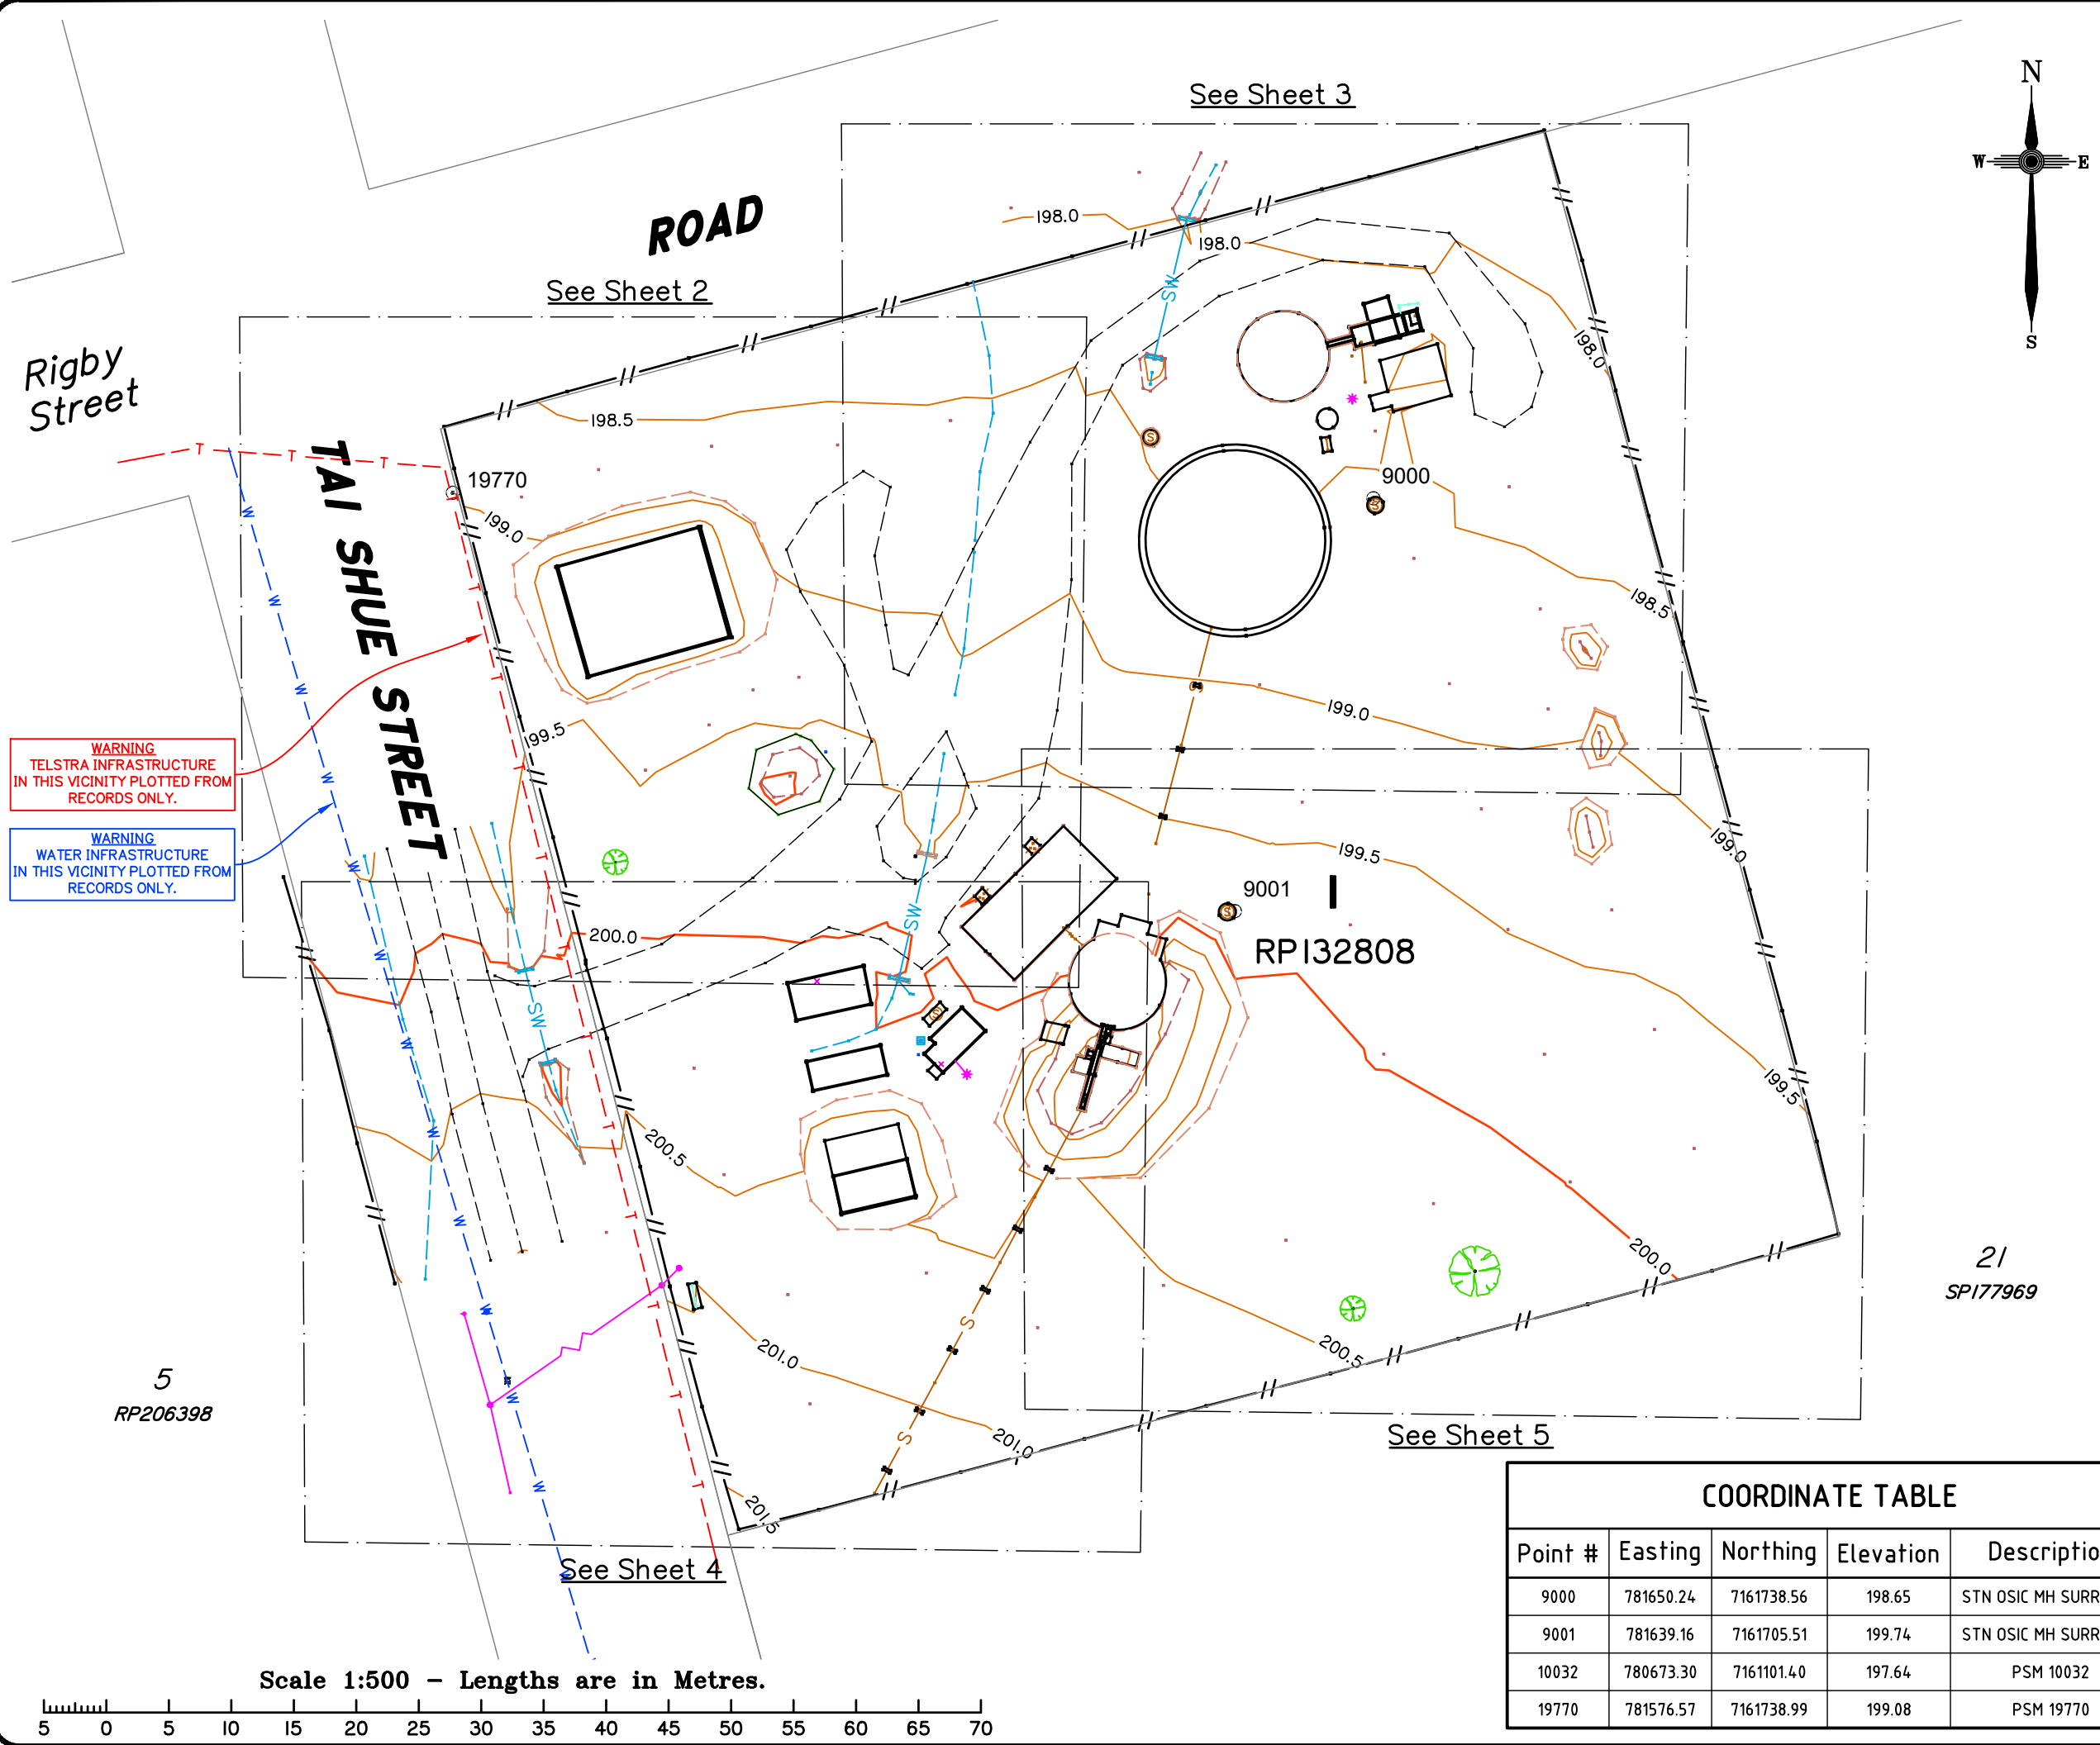

WARNING
TELSTRA INFRASTRUCTURE
IN THIS VICINITY PLOTTED FROM
RECORDS ONLY.

WARNING
WATER INFRASTRUCTURE
IN THIS VICINITY PLOTTED FROM
RECORDS ONLY.


Scale 1:500 - Lengths are in Metres.

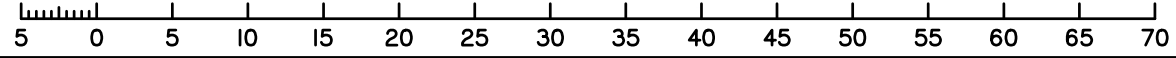

COORDINATE TABLE

Point #	Easting	Northing	Elevation	Description
9000	781650.24	7161738.56	198.65	STN OSIC MH SURROUND
9001	781639.16	7161705.51	199.74	STN OSIC MH SURROUND
10032	780673.30	7161101.40	197.64	PSM 10032
19770	781576.57	7161738.99	199.08	PSM 19770

W:\ISO_Data\Jobs\Jobs Current\13890 FB Contracting (Taroom)\Data Survey\Drafting\DTM\13890 DTM 01.dwg

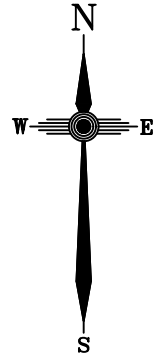

ROAD

Security Fence

TAI SHUE STREET

Equipment Shed

Garden

Gravel Access


Dewatered Sludge

WARNING
TELSTRA INFRASTRUCTURE
IN THIS VICINITY PLOTTED FROM
RECORDS ONLY.

WARNING
WATER INFRASTRUCTURE
IN THIS VICINITY PLOTTED FROM
RECORDS ONLY.

5
RP206398

Scale 1:200 - Lengths are in Metres.

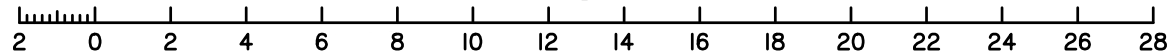

FB CONTRACTING

**DETAIL SURVEY
Taroom Wastewater
Treatment Plant**

GENERAL NOTES:

1. VISIBLE SERVICES ONLY HAVE BEEN LOCATED. PRIOR TO ANY DEMOLITION, EXCAVATION OR CONSTRUCTION ON THE SITE, THE RELEVANT AUTHORITY SHOULD BE CONTACTED FOR POSSIBLE LOCATION OF FURTHER UNDERGROUND SERVICES AND DETAILED LOCATION OF ALL SERVICES.
2. MGA 94 ZONE 55 COORDINATES & AHD ELEVATIONS DERIVED FROM GPS SURVEY, ORIGIN OF COORDINATES:
PSM 10032 E 780673.303, N 7181101.405, RL 197.645
3. BOUNDARIES HAVE NOT BEEN SURVEYED OR REINSTATED
4. BOUNDARIES SHOWN ARE COMPILED FROM DCDB DATA.
5. CONTOUR INTERVAL SHOWN IS 0.5 METRE.
6. REFER TO MODEL FOR INTERNAL AND EXTERNAL DIMENSIONS AND LEVELS OF INLET CHANNEL AND CHLORINE CONTACT TANK

LEGEND

- - - T - - - T - - - DBYD COMM'S
- - - W - - - W - - - DBYD WATER MAIN
- POWER POLE * LIGHT POLE ○ GUY POLE
- ~~~ ELECTRICITY O/H
- - - - - EDGE OF ROAD
- == FENCE
- ⊙ SEWER MANHOLE
- S — SEWER MAIN
- ☒ GULLY TRAP
- SW — SW — STORMWATER LINE
- - - - - DRAIN
- ⊠ STOP VALVE
- WATER HYDRANT
- ⊕ TREE
- DCDB LOT BOUNDARY

Revisions	Surveyed	Drawn	Checked	Passed	Date	
A	ORIGINAL PLAN	BMF	PJC	BMF	BMF	30.11.20



SUNSHINE COAST
PO Box 1073, Buddina QLD 4575 Ph: (07) 5437 8555
mail@dsqsurvey.com ABN: 91 615 043 251
www.dsqsurvey.com ACN: 615 043 251
WESTERN DOWNS

Signed
Cadastral Surveyor/Director
Date 01/12/2020

Horiz. Datum MGA94 Z55 Vert. Datum AHD
Origin PSM 10032 Origin PSM 10032
RL 197.645 RL 197.645

Locality: TAROOM
Local Government: BANANA SHIRE COUNCIL

SHEET 2 OF 5 Scale A3 1:200

FILE 13890 DTM 01.dwg Date 24/11/20

DRAWING NUMBER REV.

13890-DTM-01 A

W:\ISO_Data\Jobs\Jobs Current\13890 FB Contracting (Taroom)\Data Survey\Drafting\DTM\13890 DTM 01.dwg

**DETAIL SURVEY
Taroom Wastewater
Treatment Plant**

GENERAL NOTES:

1. VISIBLE SERVICES ONLY HAVE BEEN LOCATED. PRIOR TO ANY DEMOLITION, EXCAVATION OR CONSTRUCTION ON THE SITE, THE RELEVANT AUTHORITY SHOULD BE CONTACTED FOR POSSIBLE LOCATION OF FURTHER UNDERGROUND SERVICES AND DETAILED LOCATION OF ALL SERVICES.
2. MGA 94 ZONE 55 COORDINATES & AHD ELEVATIONS DERIVED FROM GPS SURVEY, ORIGIN OF COORDINATES:
PSM 10032 E 780673.303, N 7181101.405, RL 197.645
3. BOUNDARIES HAVE NOT BEEN SURVEYED OR REINSTATED
4. BOUNDARIES SHOWN ARE COMPILED FROM DCDB DATA.
5. CONTOUR INTERVAL SHOWN IS 0.5 METRE.
6. REFER TO MODEL FOR INTERNAL AND EXTERNAL DIMENSIONS AND LEVELS OF INLET CHANNEL AND CHLORINE CONTACT TANK

LEGEND

- - - T - - - T - - - DBYD COMM'S
- - - W - - - W - - - DBYD WATER MAIN
- POWER POLE ● LIGHT POLE ● GUY POLE
- ~ ~ ~ ELECTRICITY O/H
- - - EDGE OF ROAD
- - - FENCE
- ⊙ SEWER MANHOLE
- ⊙ S SEWER MAIN
- ☒ GULLY TRAP
- SW — SW — STORMWATER LINE
- - - DRAIN
- ⊠ STOP VALVE
- WATER HYDRANT
- TREE
- - - DCDB LOT BOUNDARY

Revisions	Surveyed	Drawn	Checked	Passed	Date	
A	ORIGINAL PLAN	BMF	PJC	BMF	BMF	30.11.20

DSQ
LAND SURVEYORS

SUNSHINE COAST
PO Box 1073, Buddina QLD 4575 Ph: (07) 5437 8555
mail@dsqsurvey.com ABN: 91 615 043 251
www.dsqsurvey.com ACN: 615 043 251

WESTERN DOWNS

Signed *[Signature]*
Cadastral Surveyor/Director
Date **01/12/2020**



Horiz. Datum MGA94 Z55 Vert. Datum AHD
Origin PSM 10032 Origin PSM 10032
RL 197.645

Locality: TAROOM
Local Government: BANANA SHIRE COUNCIL

SHEET 3 OF 5 Scale **A3 1:200**


FILE 13890 DTM 01.dwg Date 24/11/20
DRAWING NUMBER REV.

13890-DTM-01 A

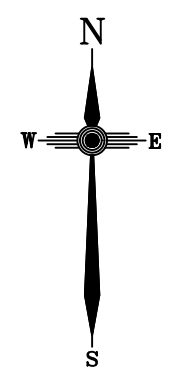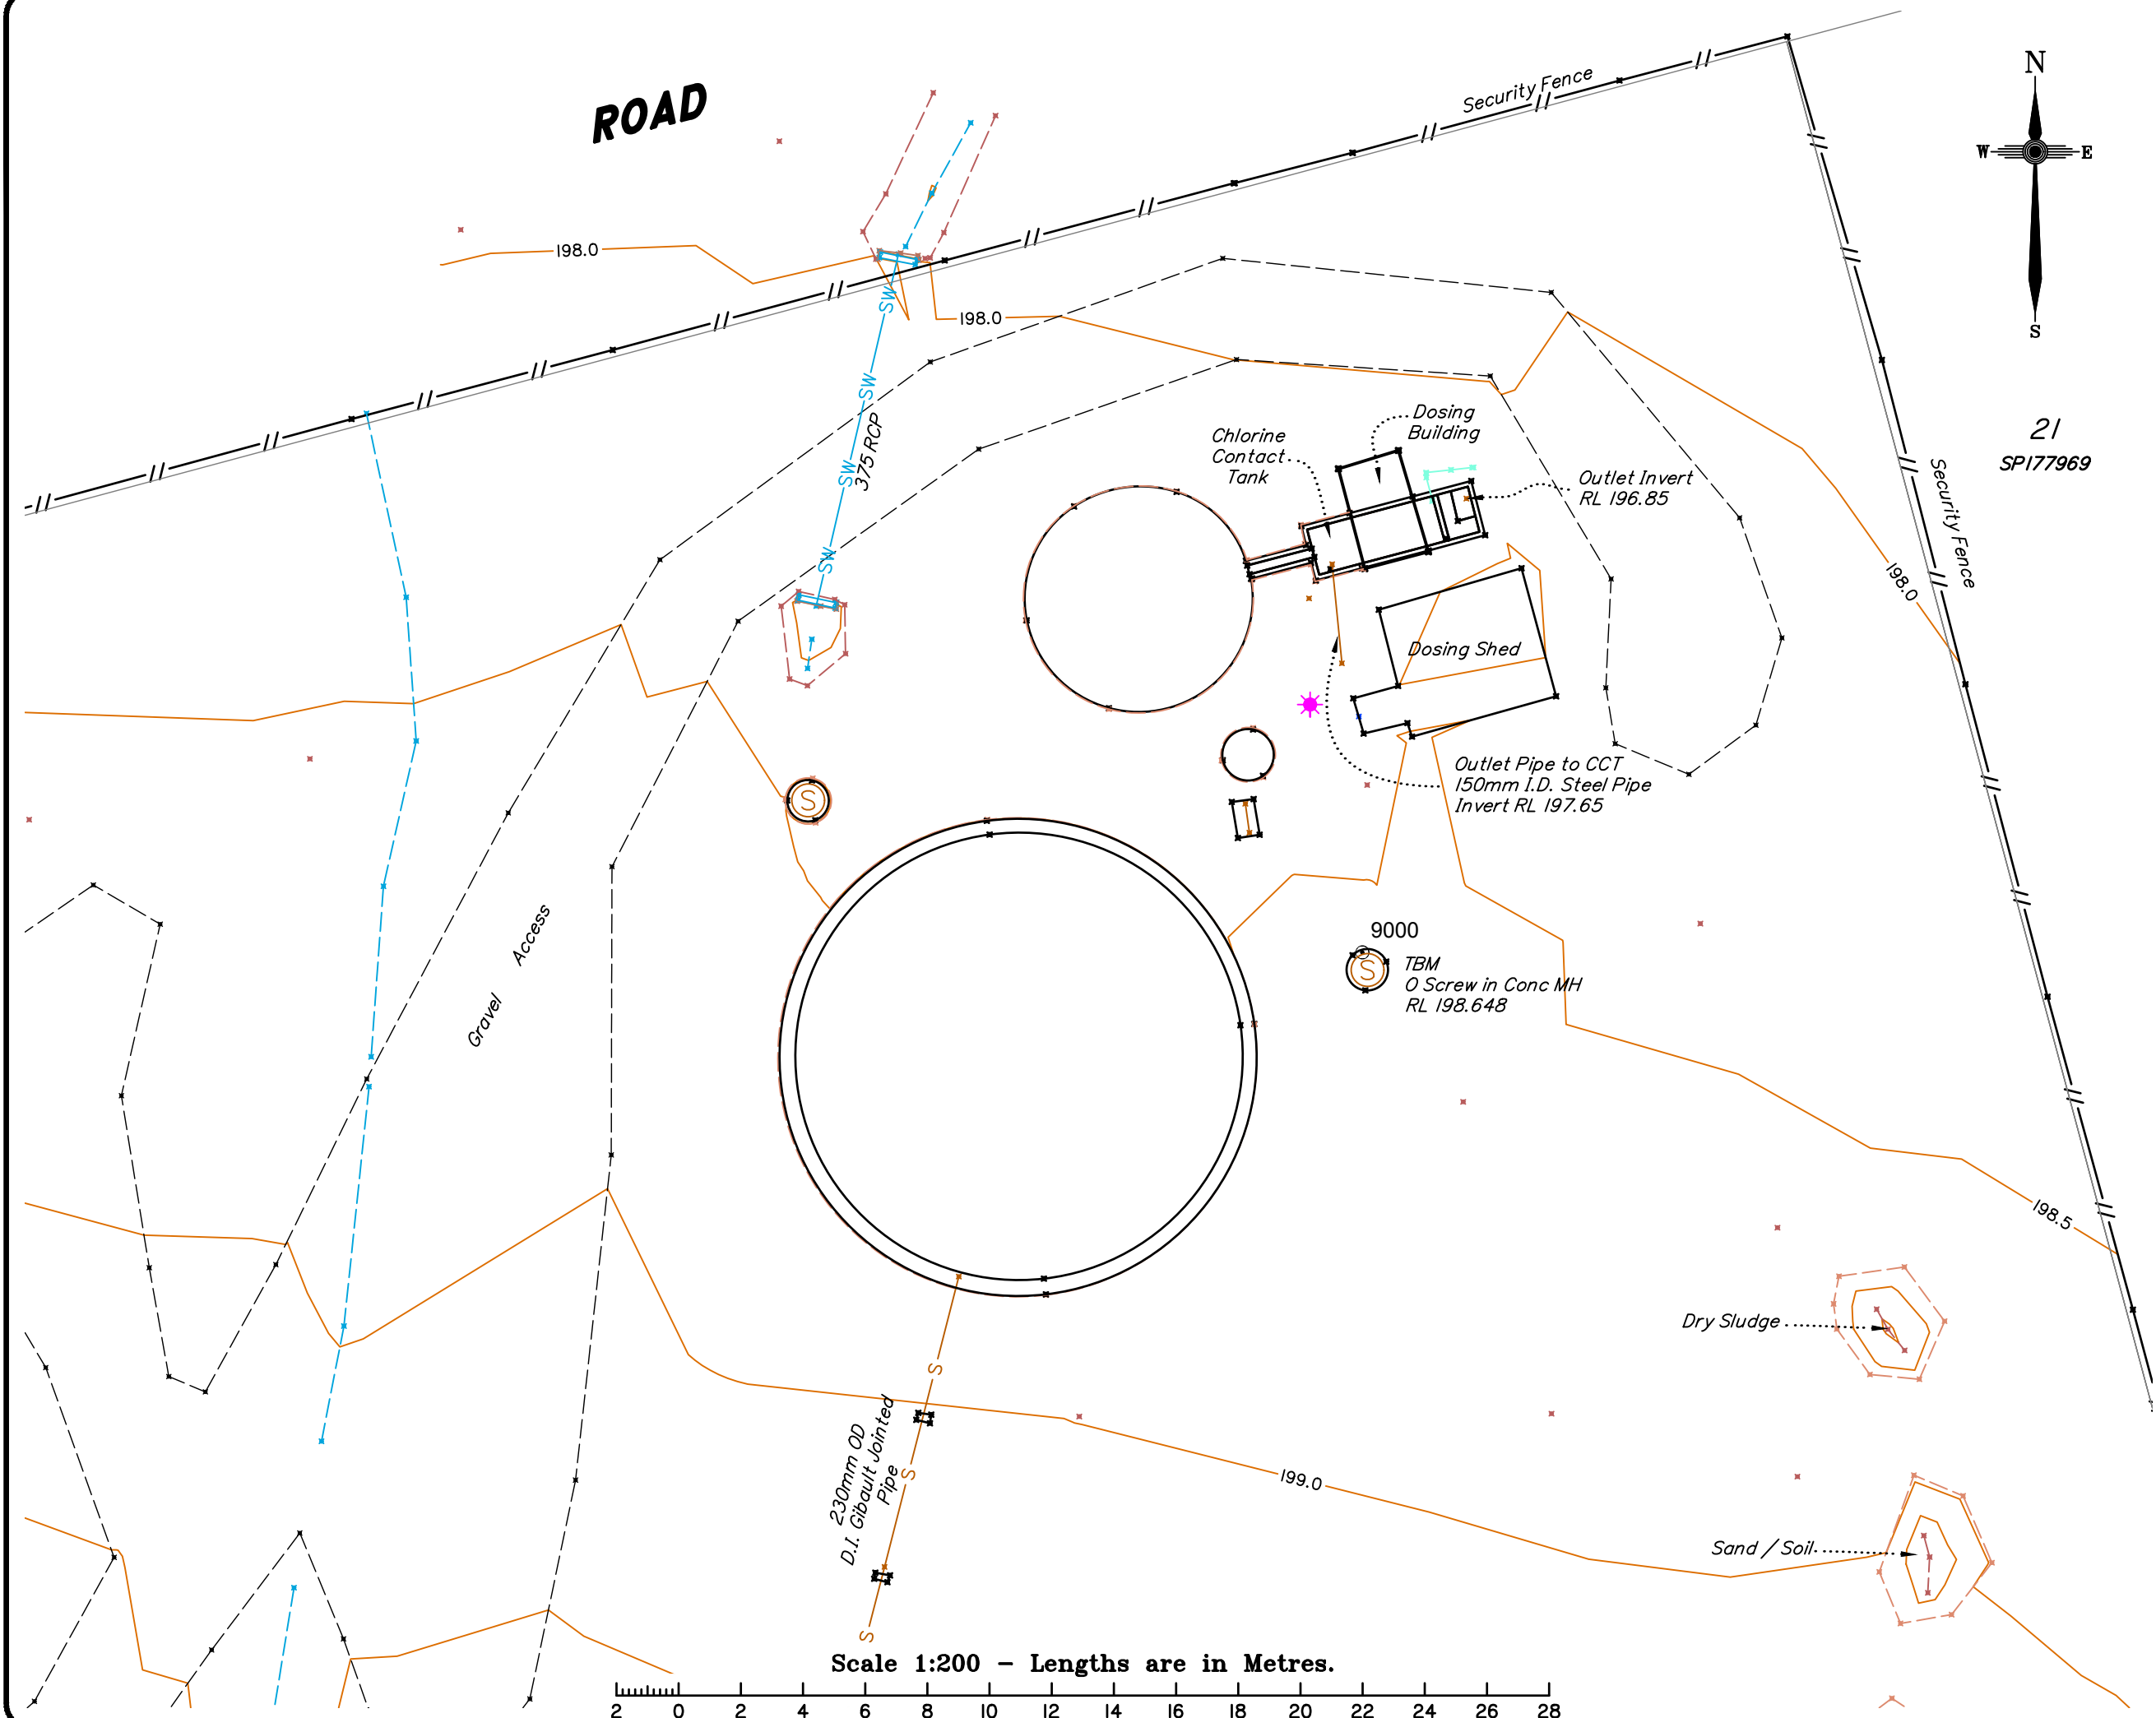

21
SP177969

Scale 1:200 - Lengths are in Metres.

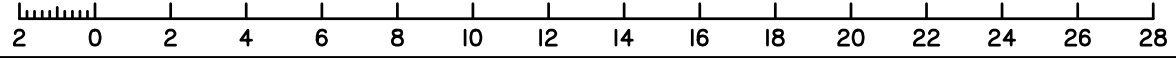

W:\950_Data\Jobs\Jobs Current\13890 FB Contracting (Taroom)\Data Survey\Drafting\DTM\13890 DTM 01.dwg

FB CONTRACTING

DETAIL SURVEY Taroom Wastewater Treatment Plant

GENERAL NOTES:

- VISIBLE SERVICES ONLY HAVE BEEN LOCATED. PRIOR TO ANY DEMOLITION, EXCAVATION OR CONSTRUCTION ON THE SITE, THE RELEVANT AUTHORITY SHOULD BE CONTACTED FOR POSSIBLE LOCATION OF FURTHER UNDERGROUND SERVICES AND DETAILED LOCATION OF ALL SERVICES.
- MGA 94 ZONE 55 COORDINATES & AHD ELEVATIONS DERIVED FROM GPS SURVEY, ORIGIN OF COORDINATES:
PSM 10032 E 780673.303, N 7161101.405, RL 197.645
- BOUNDARIES HAVE NOT BEEN SURVEYED OR REINSTATE
- BOUNDARIES SHOWN ARE COMPILED FROM DCDB DATA.
- CONTOUR INTERVAL SHOWN IS 0.5 METRE.
- REFER TO MODEL FOR INTERNAL AND EXTERNAL DIMENSIONS AND LEVELS OF INLET CHANNEL AND CHLORINE CONTACT TANK

LEGEND

- - - T - - - DBYD COMM'S
- - - W - - - DBYD WATER MAIN
- POWER POLE ● LIGHT POLE ● GUY POLE
- ELECTRICITY O/H
- - - EDGE OF ROAD
- - - FENCE
- ⊙ SEWER MANHOLE
- S — SEWER MAIN
- ☒ GULLY TRAP
- SW — STORMWATER LINE
- - - DRAIN
- ⊘ STOP VALVE
- WATER HYDRANT
- TREE
- - - DCDB LOT BOUNDARY

Revisions	Surveyed	Drawn	Checked	Passed	Date	
A	ORIGINAL PLAN	BMF	PJC	BMF	BMF	30.11.20

DSQ
LAND SURVEYORS

SUNSHINE COAST
PO Box 1073, Buddina QLD 4575 Ph: (07) 5437 8555
mail@dsqsurvey.com ABN: 91 615 043 251
www.dsqsurvey.com ACN: 615 043 251

Signed *[Signature]*
Cadastral Surveyor/Director
Date **01/12/2020**


Horiz. Datum MGA94 Z55 Vert. Datum AHD
Origin PSM 10032 Origin PSM 10032
RL 197.645 RL 197.645

Locality: TAROOM
Local Government: BANANA SHIRE COUNCIL

SHEET 4 OF 5 Scale **A3 1:200**

FILE 13890 DTM 01.dwg Date 24/11/20
DRAWING NUMBER REV.


13890-DTM-01 A

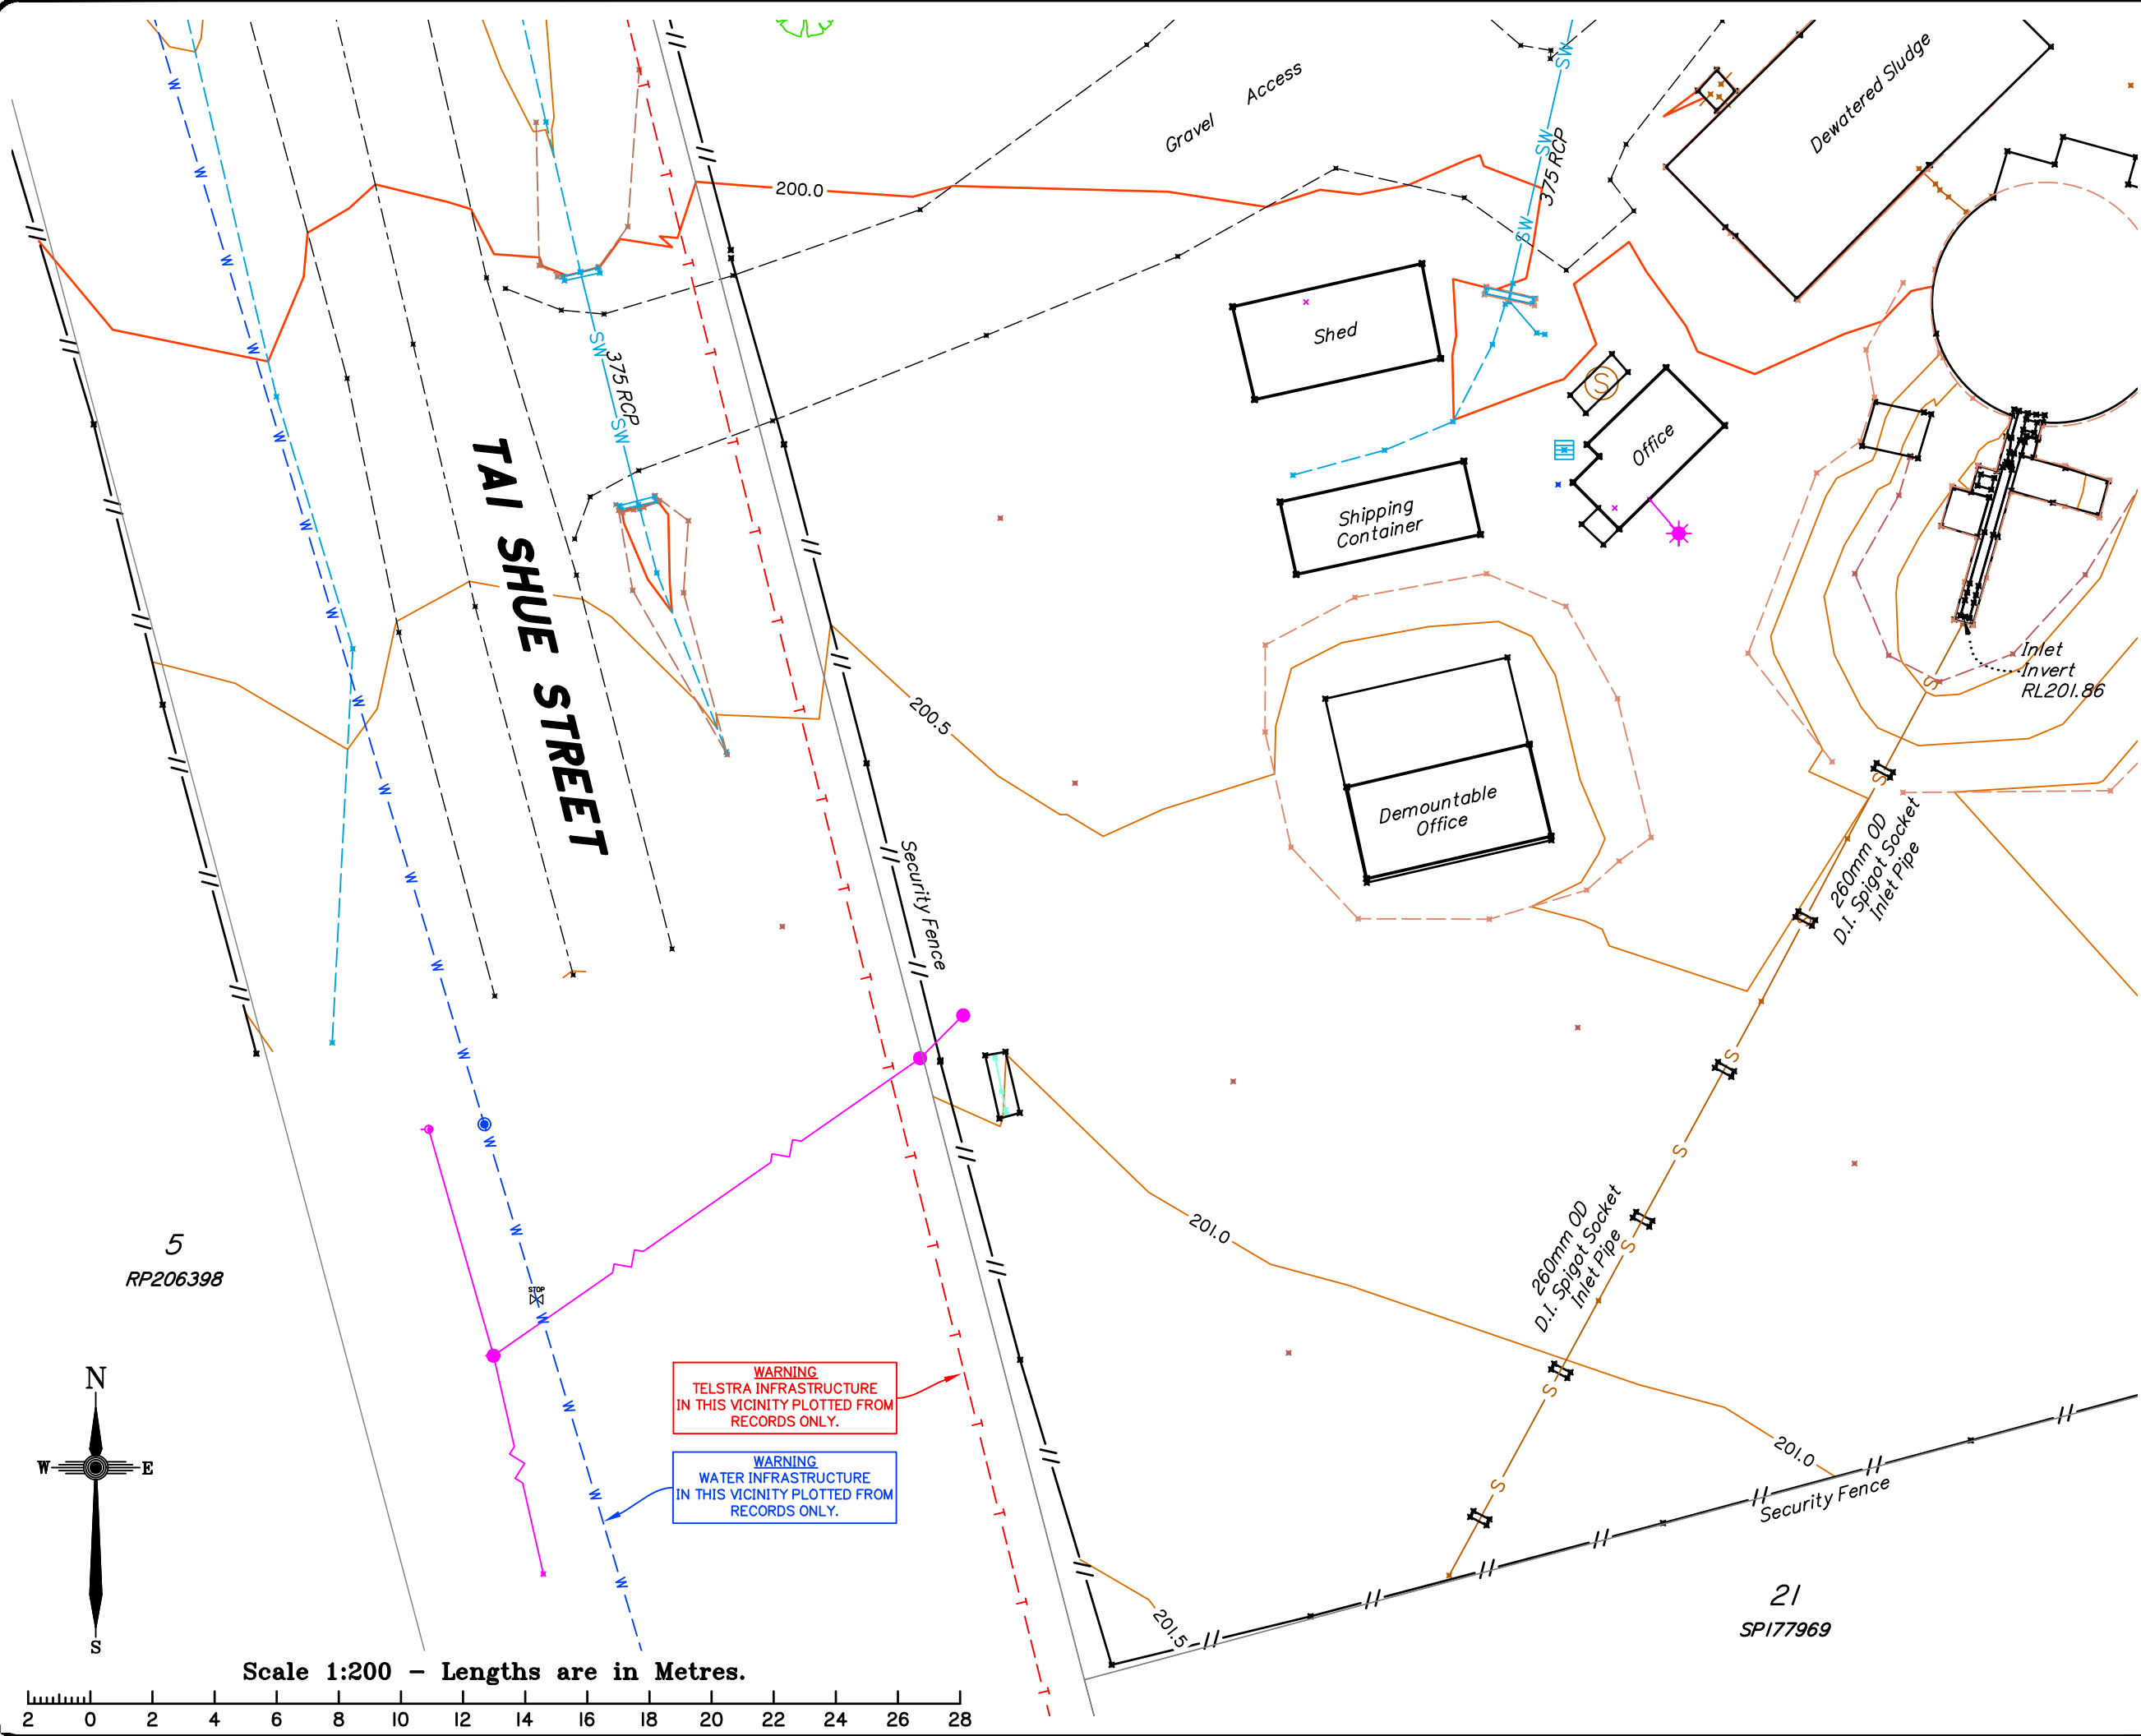


WARNING
TELSTRA INFRASTRUCTURE
IN THIS VICINITY PLOTTED FROM
RECORDS ONLY.

WARNING
WATER INFRASTRUCTURE
IN THIS VICINITY PLOTTED FROM
RECORDS ONLY.

5
RP206398

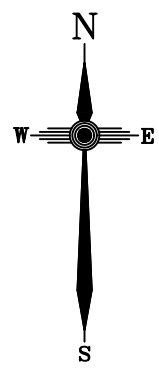

Scale 1:200 - Lengths are in Metres.

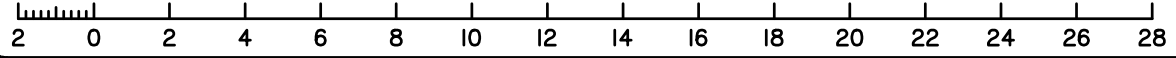

21
SPI77969

W:\SQC_Data\Jobs\Jobs Current\13890 FB Contracting (Taroom)\Data Survey\Drafting\DTM\13890 DTM 01.dwg

FB CONTRACTING

DETAIL SURVEY Taroom Wastewater Treatment Plant

GENERAL NOTES:

- VISIBLE SERVICES ONLY HAVE BEEN LOCATED. PRIOR TO ANY DEMOLITION, EXCAVATION OR CONSTRUCTION ON THE SITE, THE RELEVANT AUTHORITY SHOULD BE CONTACTED FOR POSSIBLE LOCATION OF FURTHER UNDERGROUND SERVICES AND DETAILED LOCATION OF ALL SERVICES.
- MGA 94 ZONE 55 COORDINATES & AHD ELEVATIONS DERIVED FROM GPS SURVEY, ORIGIN OF COORDINATES:
PSM 10032 E 780673.303, N 7161101.405, RL 197.645
- BOUNDARIES HAVE NOT BEEN SURVEYED OR REINSTATED
- BOUNDARIES SHOWN ARE COMPILED FROM DCDB DATA.
- CONTOUR INTERVAL SHOWN IS 0.5 METRE.
- REFER TO MODEL FOR INTERNAL AND EXTERNAL DIMENSIONS AND LEVELS OF INLET CHANNEL AND CHLORINE CONTACT TANK

LEGEND

- DBYD COMM'S
- DBYD WATER MAIN
- POWER POLE ● LIGHT POLE ● GUY POLE
- ~ ELECTRICITY O/H
- EDGE OF ROAD
- == FENCE
- ⊙ SEWER MANHOLE
- S — SEWER MAIN
- ☒ GULLY TRAP
- SW — SW — STORMWATER LINE
- DRAIN
- ⊠ STOP VALVE
- WATER HYDRANT
- ⊕ TREE
- DCDB LOT BOUNDARY

Revisions	Surveyed	Drawn	Checked	Passed	Date	
A	ORIGINAL PLAN	BMF	PJC	BMF	BMF	30.11.20

DSQ
LAND SURVEYORS

SUNSHINE COAST
PO Box 1073, Buddina QLD 4575 Ph: (07) 5437 8555
mail@dsqsurvey.com ABN: 91 615 043 251
www.dsqsurvey.com ACN: 615 043 251
WESTERN DOWNS

Signed
Cadastral Surveyor/Director
Date **01/12/2020**



Horiz. Datum MGA94 Z55 Vert. Datum AHD
Origin PSM 10032 Origin PSM 10032
RL 197.645

Locality: TAROOM
Local Government: BANANA SHIRE COUNCIL

SHEET 5 OF 5 Scale **A3 1:200**

FILE 13890 DTM 01.dwg Date 24/11/20
DRAWING NUMBER REV.

13890-DTM-01 **A**

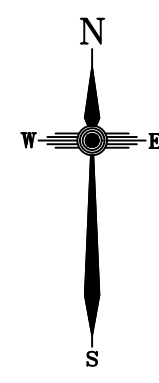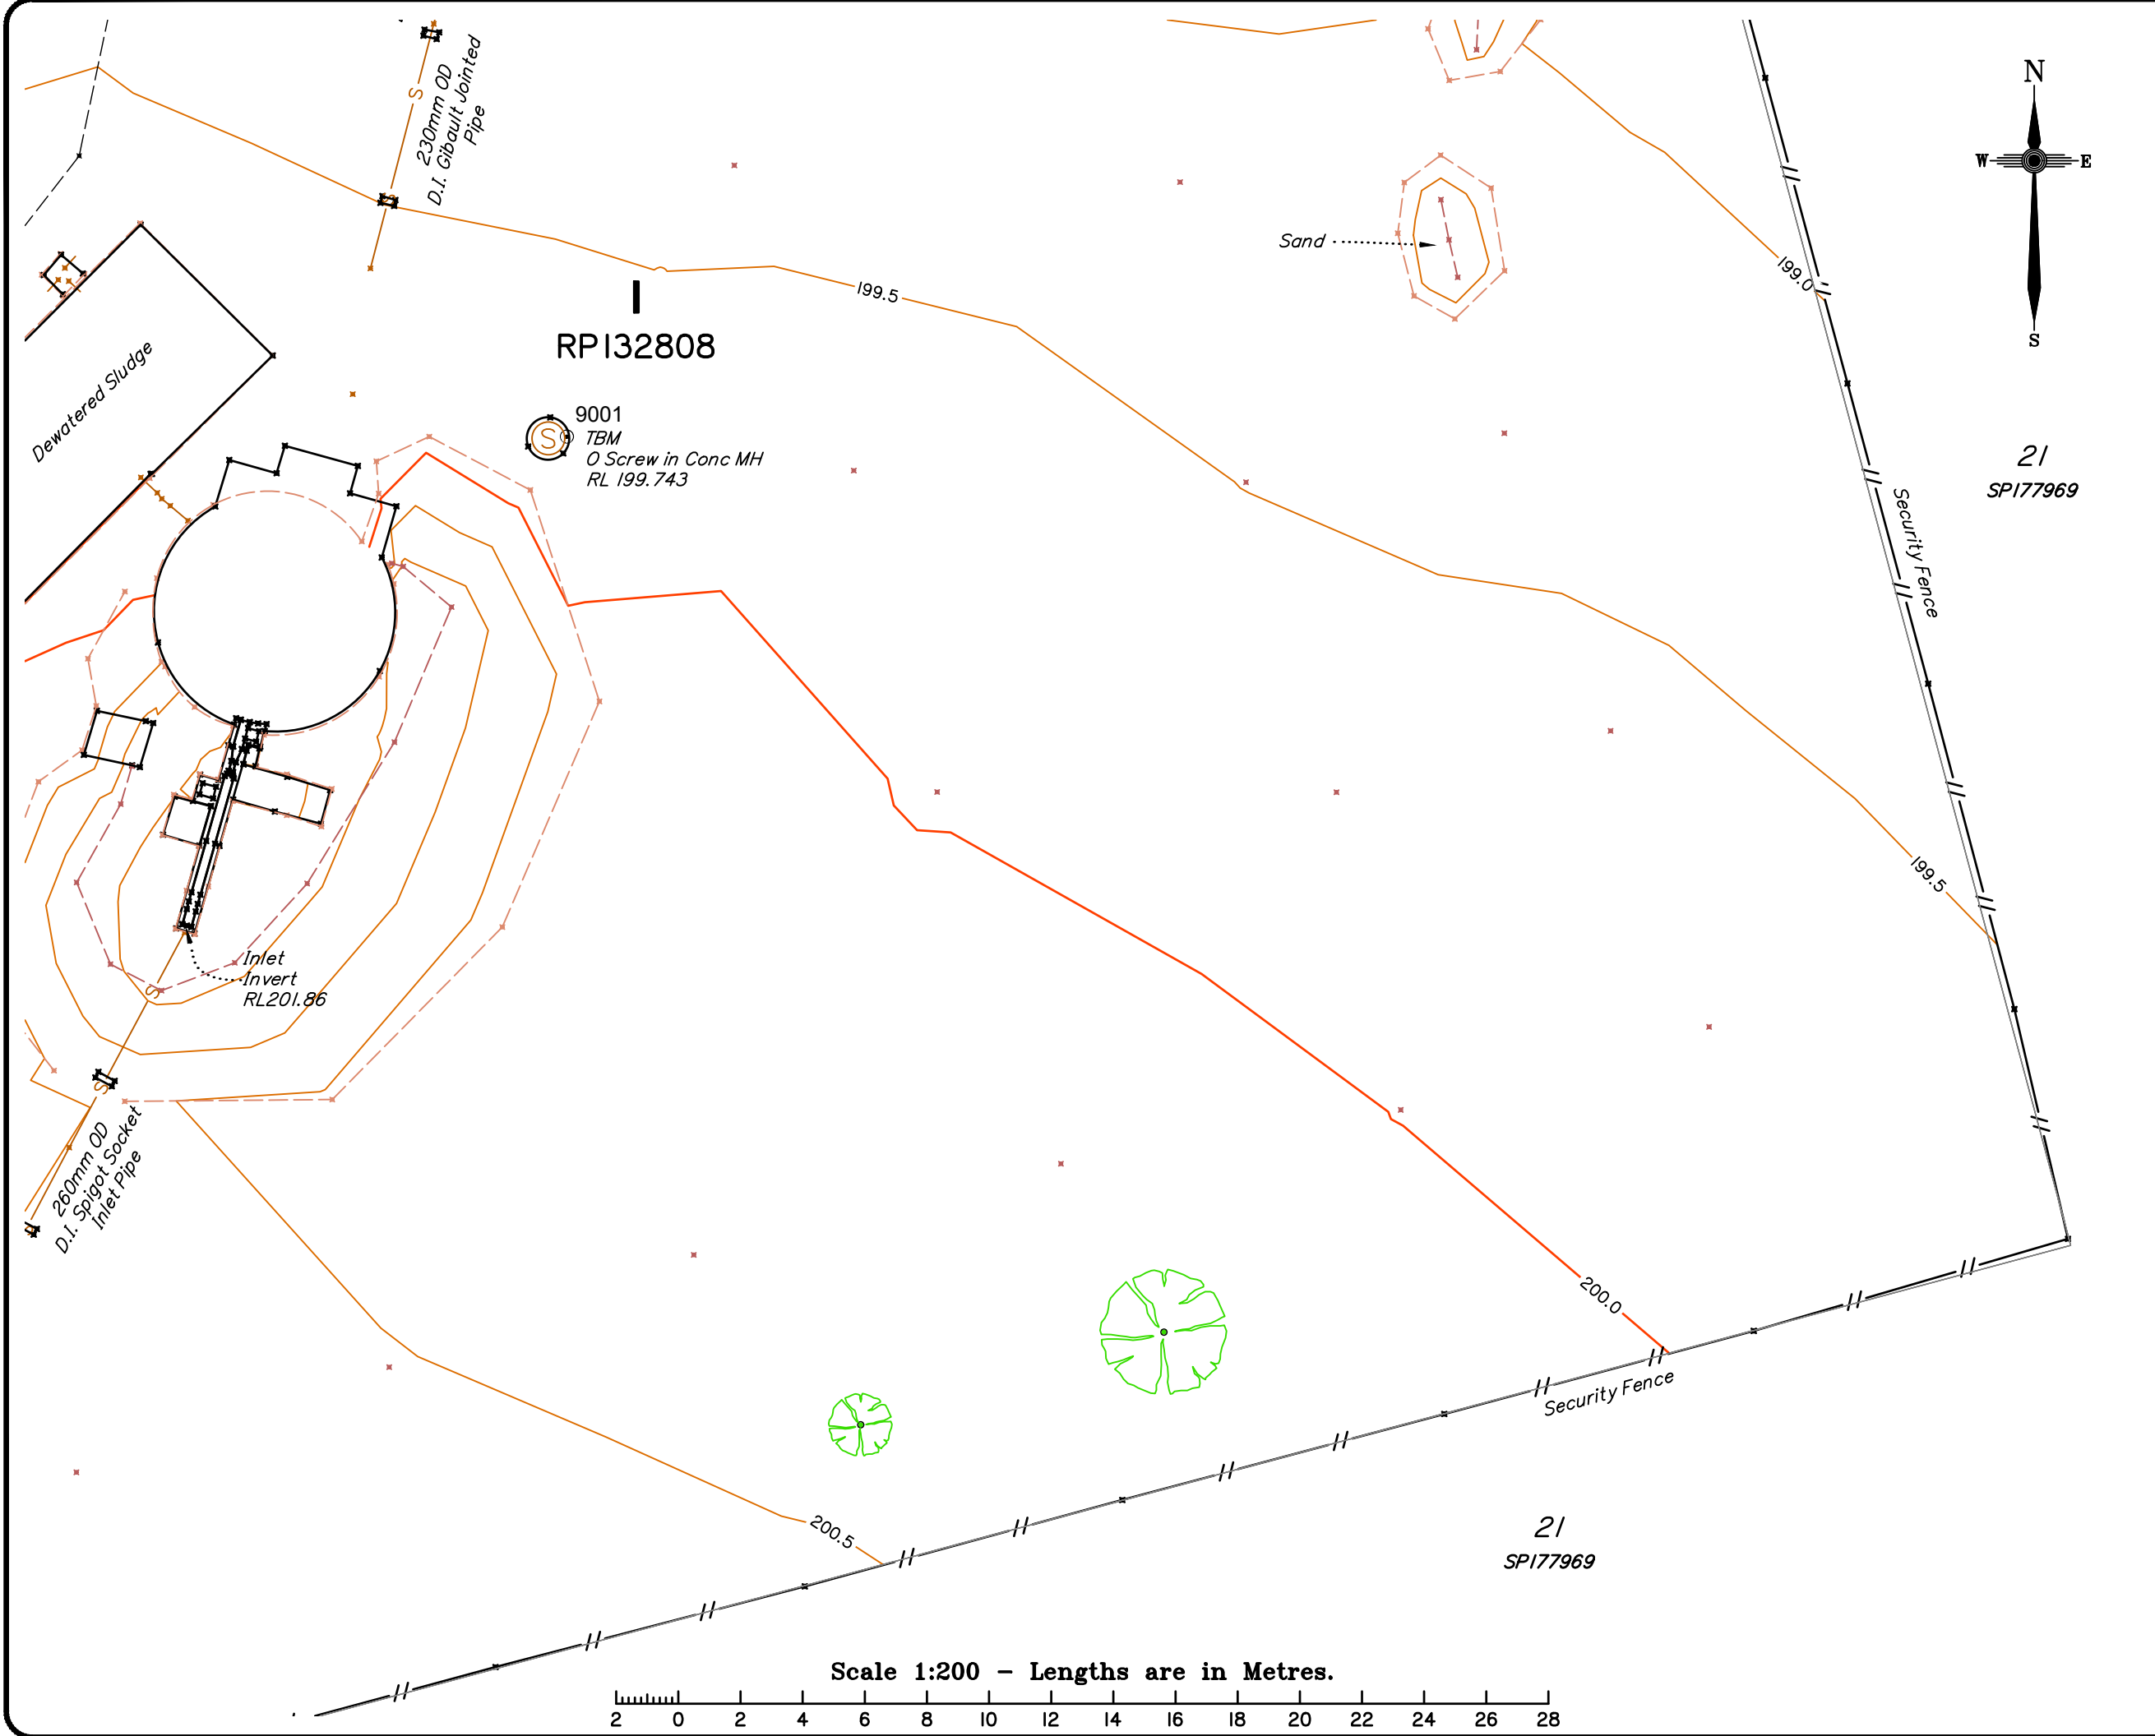


RP132808

9001
TBM
O Screw in Conc MH
RL 199.743

21
SPI77969

Scale 1:200 - Lengths are in Metres.

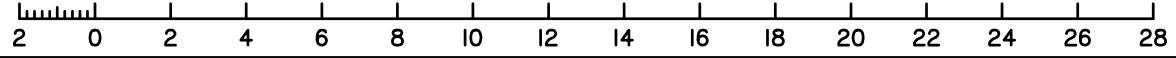

W:\DSC_Data\Jobs\Jobs Current\13890 FB Contracting (Taroom)\Data Survey\Drafting\DTM\13890 DTM 01.dwg