

**PLAN**

SCALE 1:200(A1) 1:400(A3)


**LEGEND**

- EXISTING EDGE OF BITUMEN
- EXISTING FENCE
- FENCE TO BE REPLACED
- EXISTING OVERHEAD ELECTRICAL
- EXISTING ELECTRICAL POLE
- EXISTING LIGHTING POLE
- EXISTING SEALED PAVEMENT, APPLY TREATMENT 'A'



**NOTE**

IT IS THE RESPONSIBILITY OF THE CONTRACTOR TO LOCATE ALL SERVICES PRIOR TO THE COMMENCEMENT OF ANY EXCAVATION.

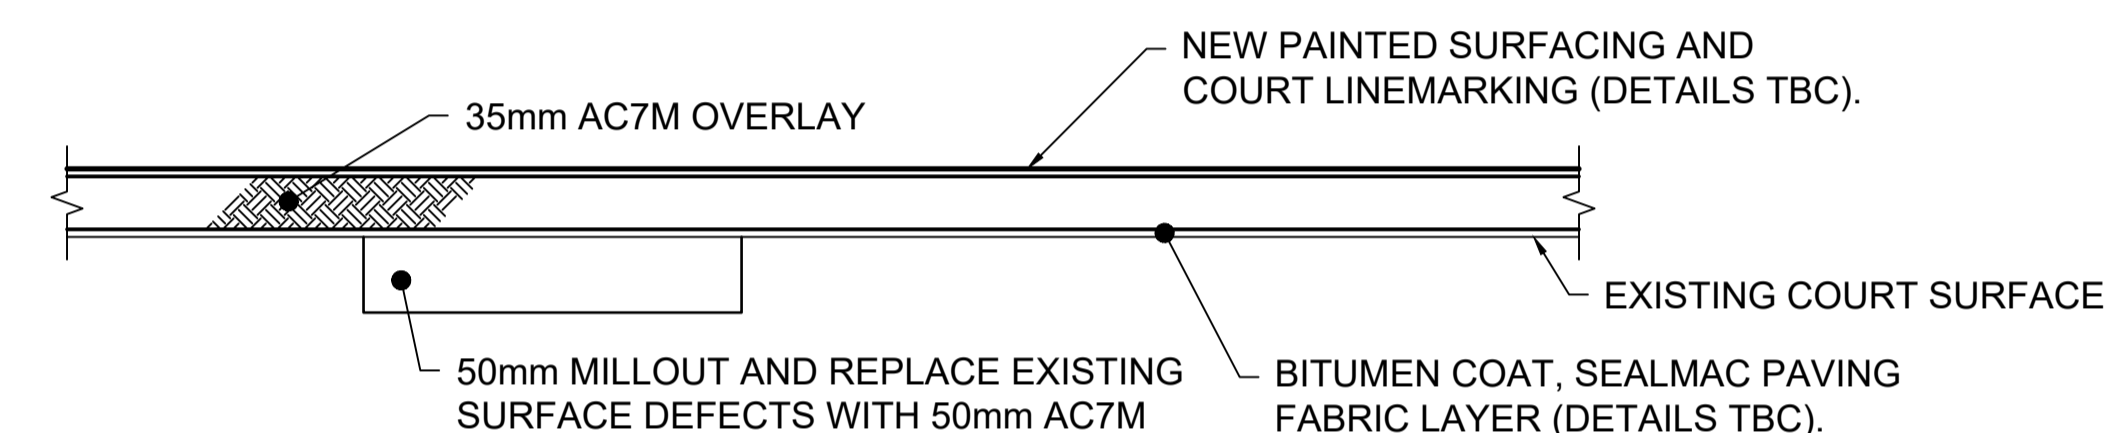

**TYPICAL PAVEMENT TREATMENT DETAIL A**

SCALE 1:5(A1) 1:10(A3)

ISO A1 594mm x 841mm


FILENAME: R:\23-24\R01223-24 - BSC Various Capital Design\Projects\Design\DWG\4 - Moura Basketball Courts\Moura Basketball Courts.dwg

PLOT DATE: 11/2/2023 9:34:37 AM

**PROJECT STAMP**

**INFORMATION ONLY**

**DRAWING SCALE**

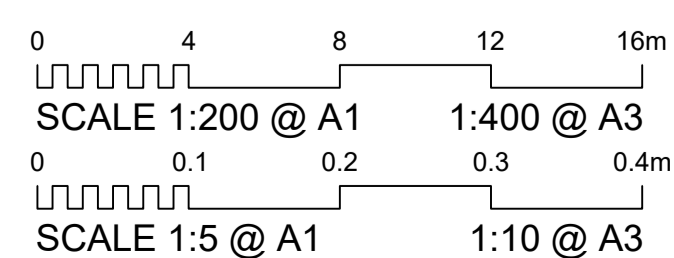

**ISSUE/REVISION**

ISSUE	REV	DATE	DES	DESCRIPTION
INFO	A	16/11/23	N.M.	ISSUED FOR INFORMATION ONLY
INFO	B	01/12/23	N.M.	NOTES MODIFIED, SLAB ADDED, ISSUED FOR INFORMATION ONLY

**PROJECT MANAGEMENT**

THIS DOCUMENT IS UNCONTROLLED AND IS NOT TO BE USED

RPEQ CERTIFICATION		
N.M.	M.V.	
DESIGNER	CHECKED	APPROVED
INTERNAL PROJECT NO.	R012-23-24 / 04	
DATUM	SURVEY	



McMurtrie Consulting Engineers

ROCKHAMPTON | BUNDABERG  
PH (07) 4921 1780 | [mail@mcmengineers.com](mailto:mail@mcmengineers.com) | [MCMENGINEERS.COM](http://MCMENGINEERS.COM)

**PROJECT IDENTIFIER**

CLIENT BANANA SHIRE COUNCIL  
PROJECT MOURA BASKETBALL COURTS  
TITLE

**PAVEMENT PLAN AND DETAIL**


DRAWING NUMBER R012232404 - 001

REVISION

B

NOTE: THIS DRAWING IS SOLELY THE PROPERTY OF MCMURTRIE CONSULTING ENGINEERS PTY LTD. THE INFORMATION CONTAINED IS NOT TO BE DISCLOSED, REPRODUCED OR COPIED IN WHOLE OR PART WITHOUT WRITTEN APPROVAL FROM MCMURTRIE CONSULTING ENGINEERS PTY LTD.




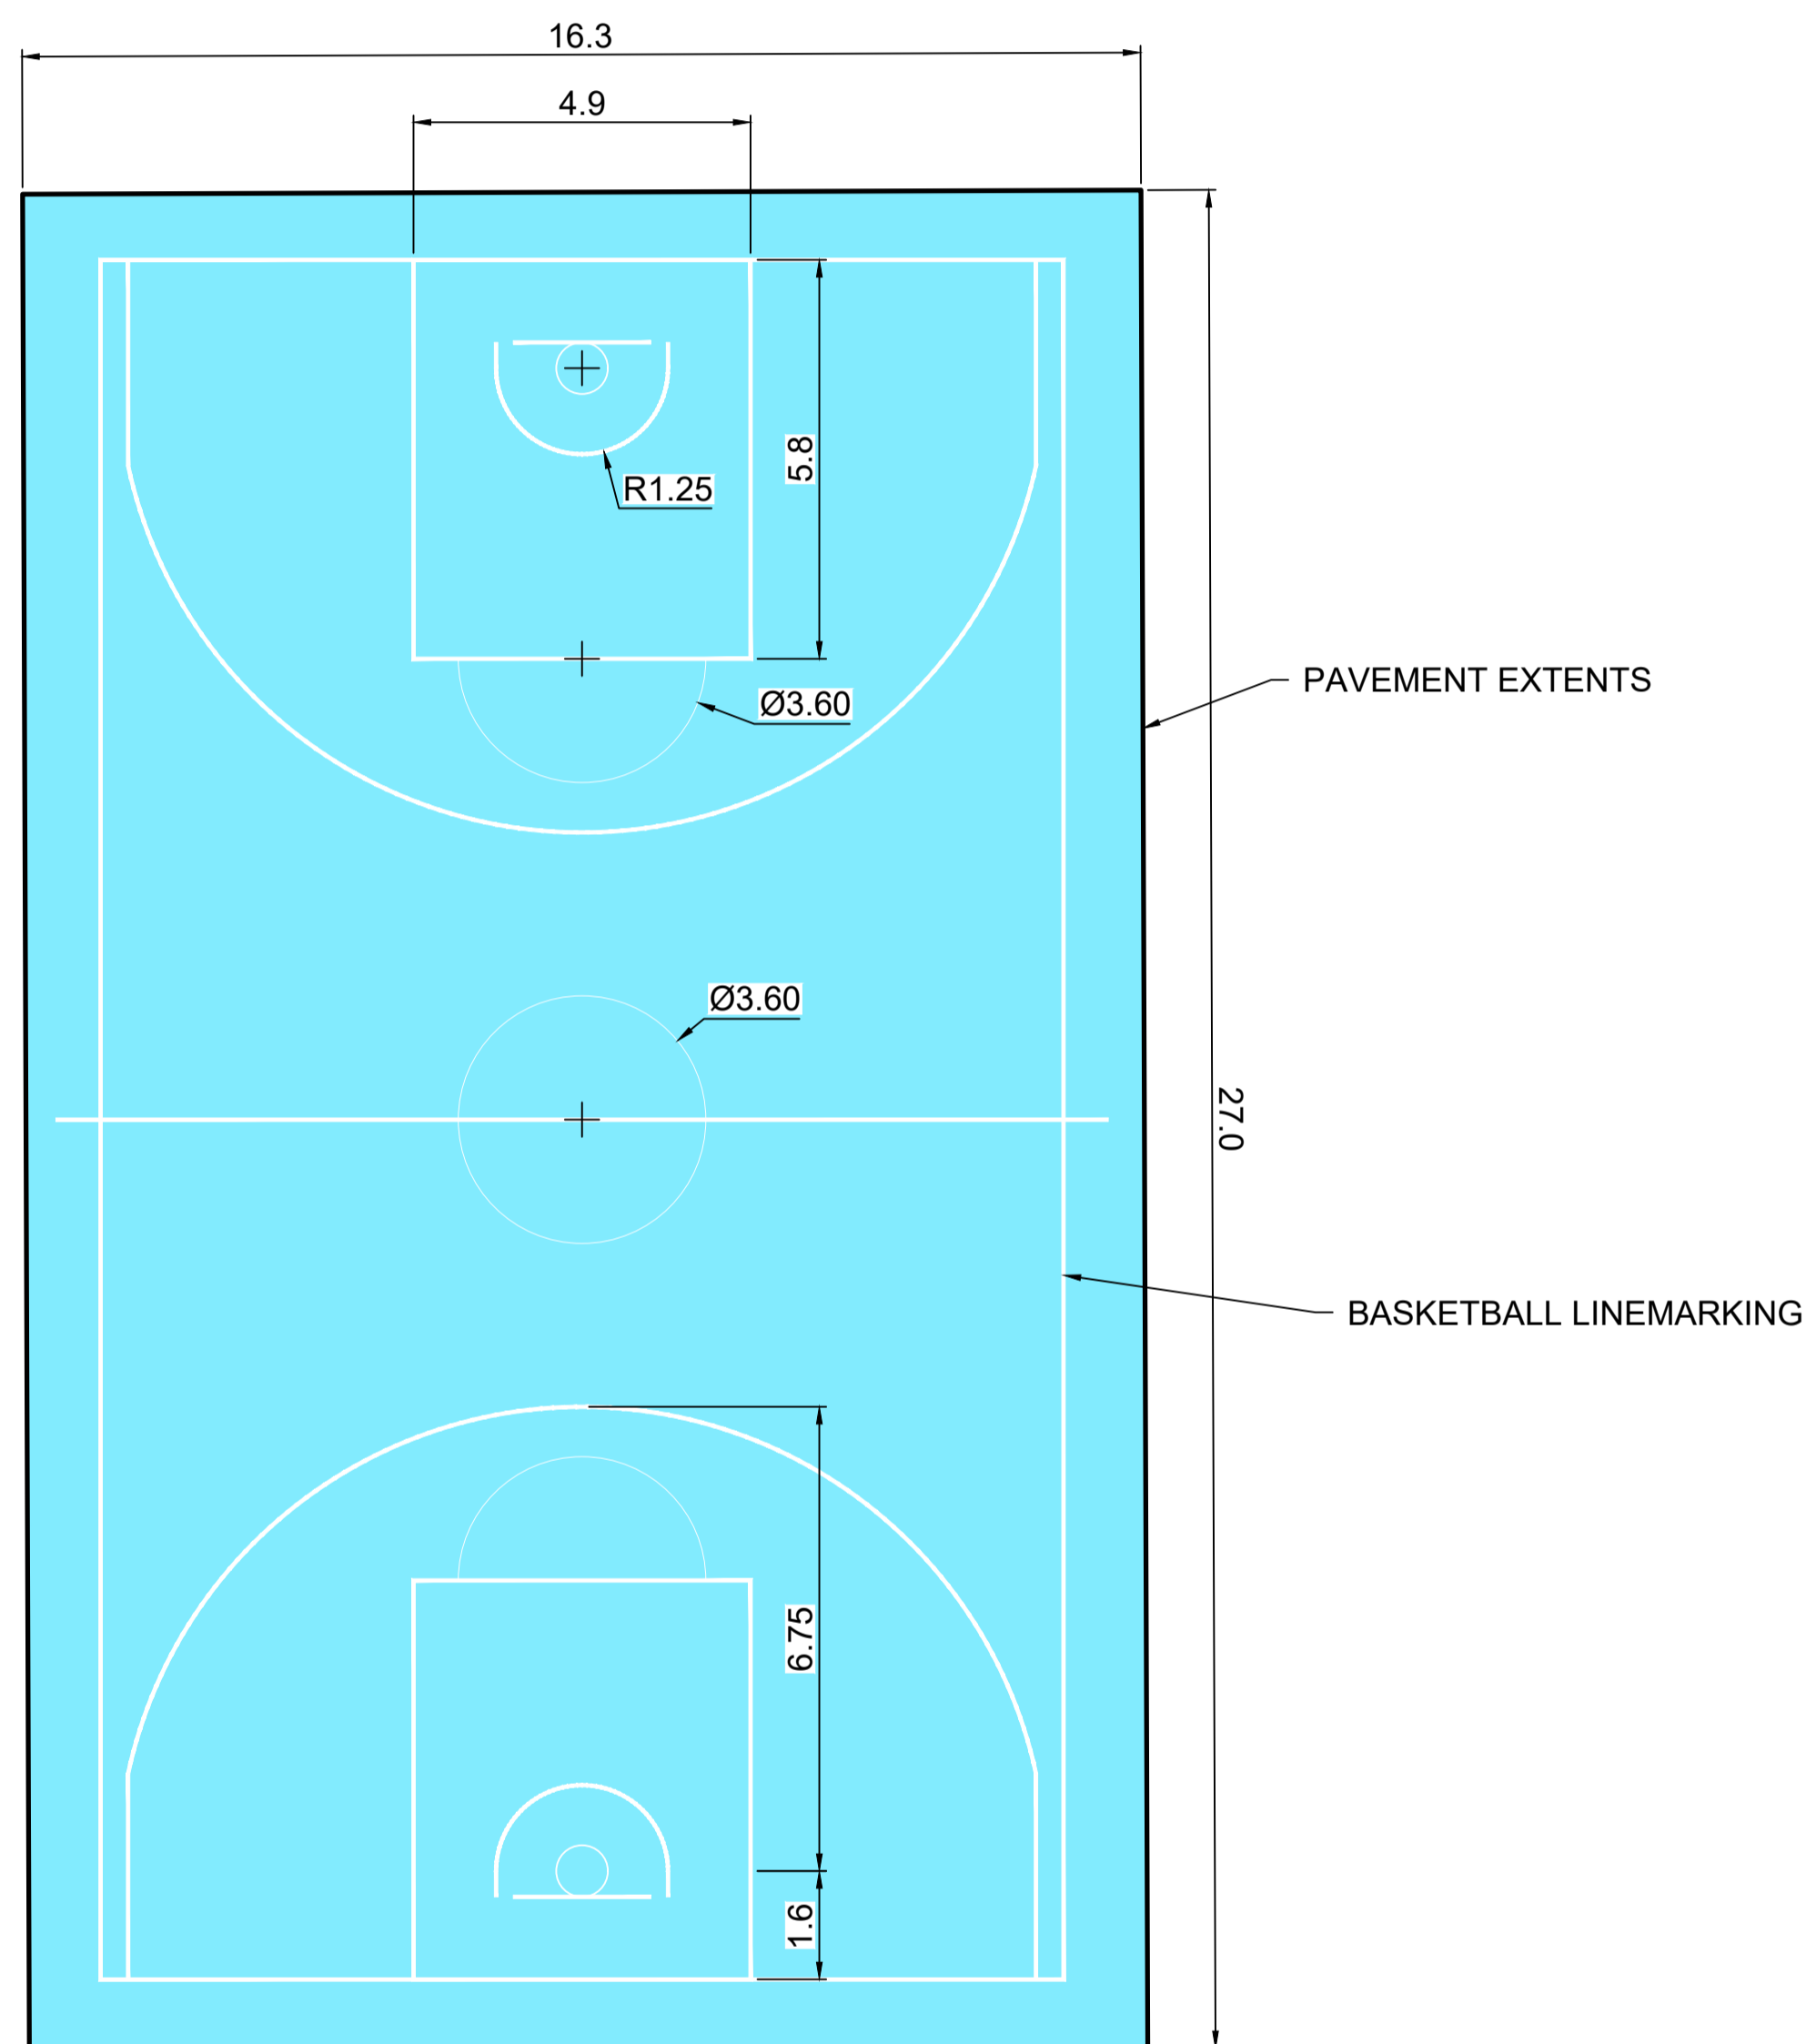

**WEST COURT**  
SCALE 1:100(A1) 1:200(A3)

**LEGEND**

- EDGE OF BITUMEN
- BASKETBALL COURT LINEMARKING (WHITE)
- HANDBALL COURT LINEMARKING (YELLOW)
- EXISTING SEALED PAVEMENT, APPLY TREATMENT 'A'

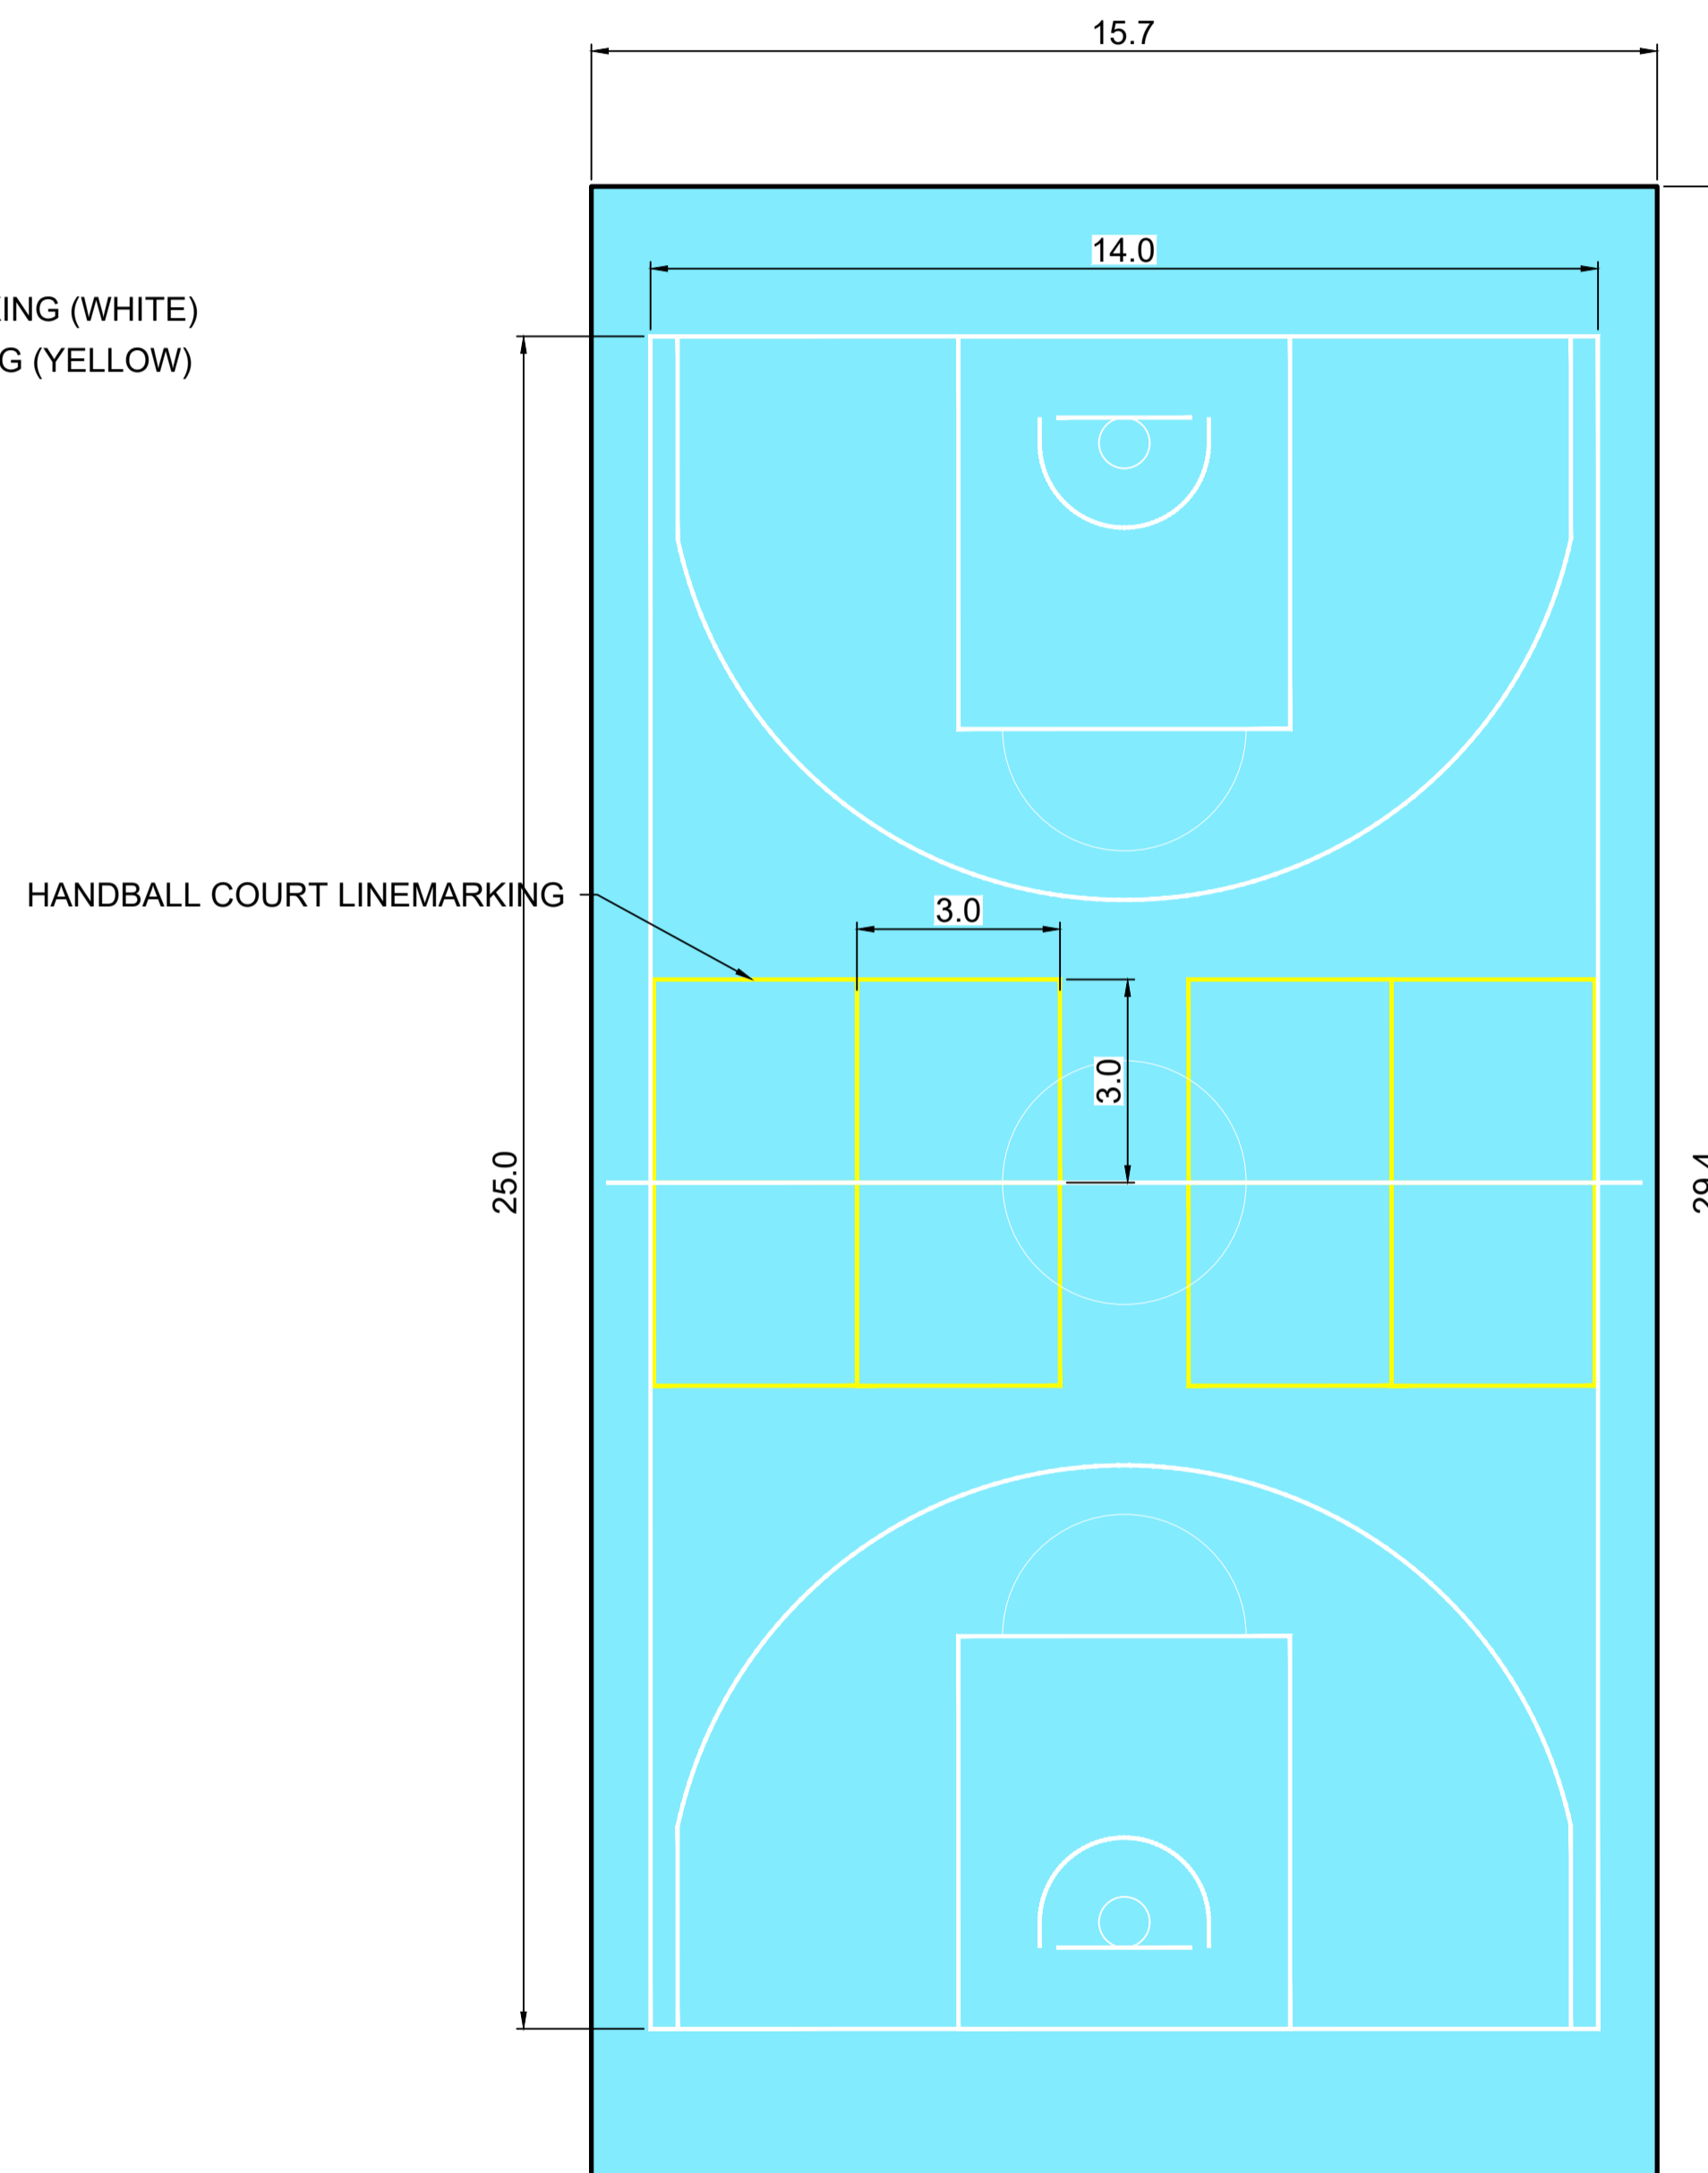


**EAST COURT**  
SCALE 1:100(A1) 1:200(A3)

ISO A1 594mm x 841mm FILENAME: R:\23-24\R01223-24 - BSC Various Capital Design Projects\Design\DWG\4 - Moura Basketball Courts\Moura Basketball Courts.dwg PLOT DATE: 11/2/2023 9:34:40 AM

**PROJECT STAMP**

**INFORMATION ONLY**

**DRAWING SCALE**

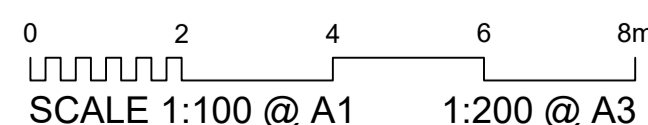

**ISSUE REVISION**

ISSUE	REV	DATE	DES	DESCRIPTION
INFO	A	16/11/23	N.M.	ISSUED FOR INFORMATION ONLY
INFO	B	01/12/23	N.M.	NOTES MODIFIED, SLAB ADDED, ISSUED FOR INFORMATION ONLY

**PROJECT MANAGEMENT**

THIS DOCUMENT IS UNCONTROLLED AND IS NOT TO BE USED

RPEQ CERTIFICATION		
N.M.	M.V.	
DESIGNER	CHECKED	APPROVED
INTERNAL PROJECT NO.	R012-23-24 / 04	
DATUM	SURVEY	



McMurtrie Consulting Engineers

ROCKHAMPTON | BUNDABERG  
PH (07) 4921 1780 | [mail@mcmengineers.com](mailto:mail@mcmengineers.com) | [MCMENGINEERS.COM](http://MCMENGINEERS.COM)

**PROJECT IDENTIFIER**

CLIENT BANANA SHIRE COUNCIL  
PROJECT MOURA BASKETBALL COURTS  
TITLE LINEMARKING

DRAWING NUMBER  
**R012232404 - 002**

REVISION  
**B**

NOTE: THIS DRAWING IS SOLELY THE PROPERTY OF MCMURTRIE CONSULTING ENGINEERS PTY LTD. THE INFORMATION CONTAINED IS NOT TO BE DISCLOSED, REPRODUCED OR COPIED IN WHOLE OR PART WITHOUT WRITTEN APPROVAL FROM MCMURTRIE CONSULTING ENGINEERS PTY LTD.