




SECTION A
1:100
CIV-0002

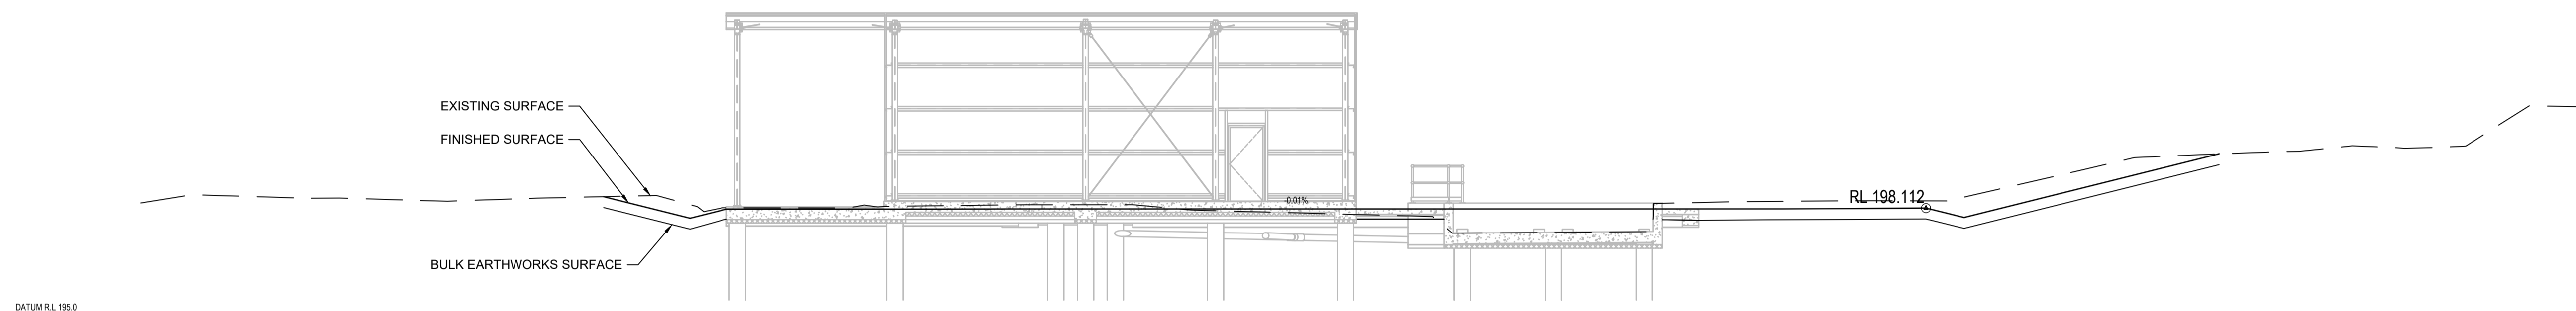

SECTION B
1:100
CIV-0002

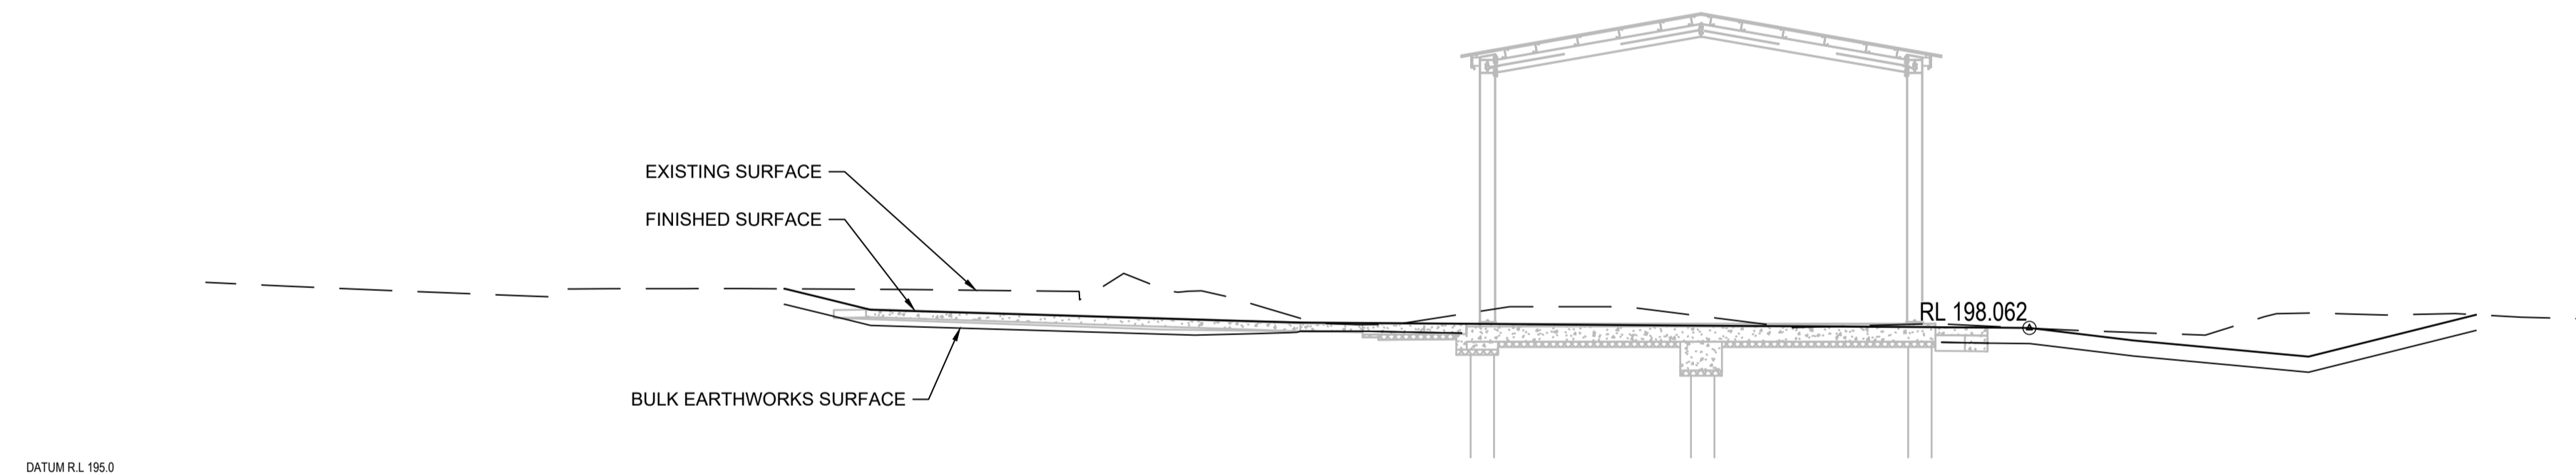

SECTION C
1:100
CIV-0002

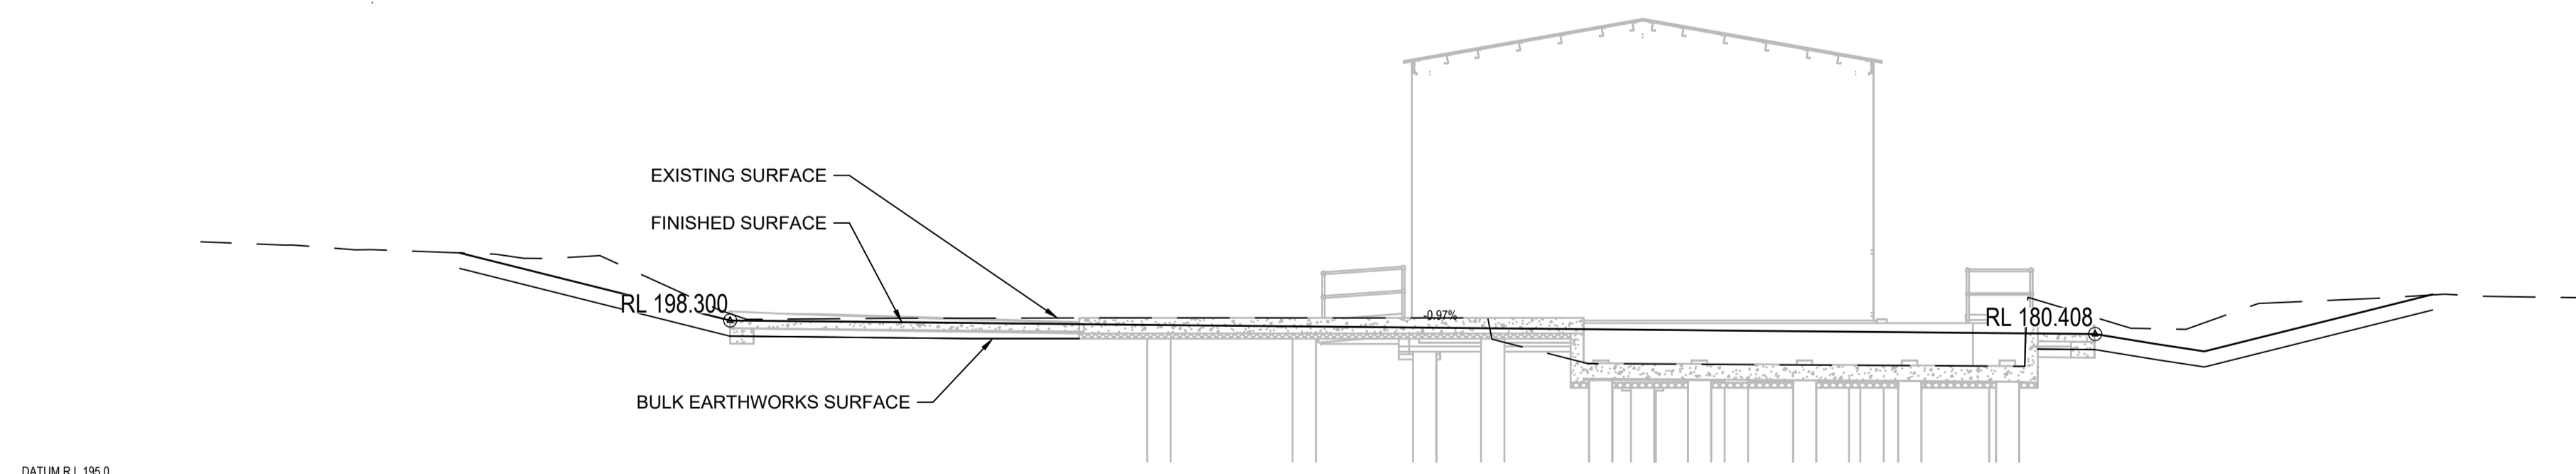

SECTION D
1:100
CIV-0002


NOTES
1. REFER DWG: 1645-DWG-CIV-002 FOR BULK EARTHWORKS PLAN

DRAWING STATUS: **CONSTRUCTION**

TITLE: TAROOM SEWAGE TREATMENT PLANT UPGRADE

SITE SECTIONS

DRAWING NUMBER: **TARSTP-DWG-CIV-0003** REVISION: **2**

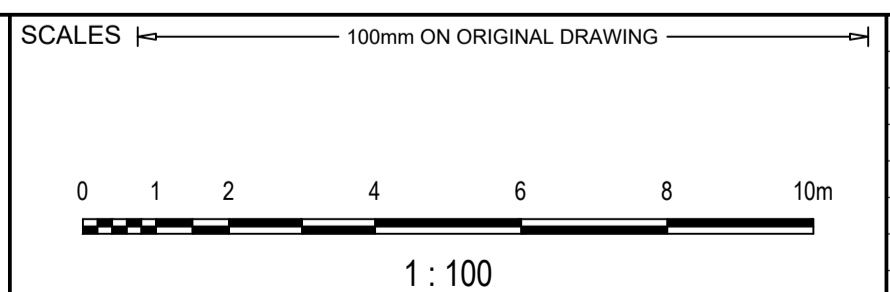

ORIG. SIZE
A1

REV	DESCRIPTION	DATE	DWN	APP
2	ISSUED FOR CONSTRUCTION	01.06.23	AC	TN
1	ISSUED FOR TENDER	10.03.23	AC	TN
0	ISSUED FOR CONSTRUCTION	23.04.21	PM	TN

AS CONSTRUCTED	REV.
NAME:	
DATE:	
SIGNATURE:	
RPEQ No.	
FOR CONSTRUCTION	REV.
NAME:	T.NEL
DATE:	01.06.23
SIGNATURE:	
RPEQ No.	9061



N:\02 - Projects\1645 - Taroom Sewage Treatment Plant Upgrade\1645-DWG-CIV-0003.dwg, 23/04/2021 10:52 AM