



INLET WORKS PLAN
SCALE : 1 : 20


DETAIL A
1 : 10

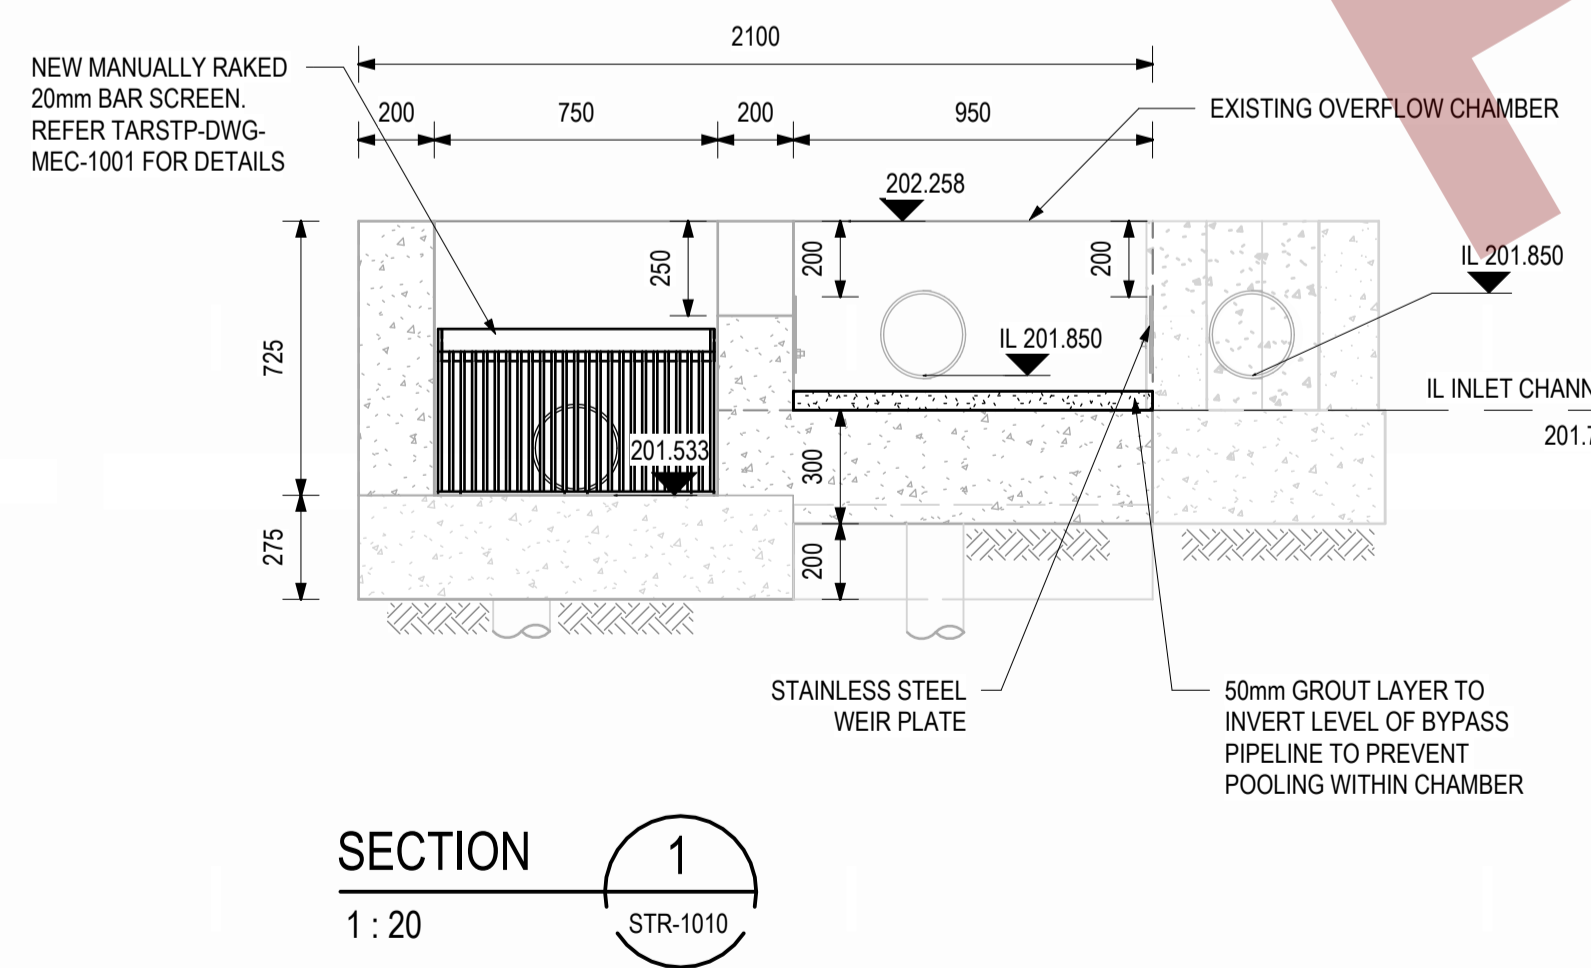

SECTION 1
1 : 20

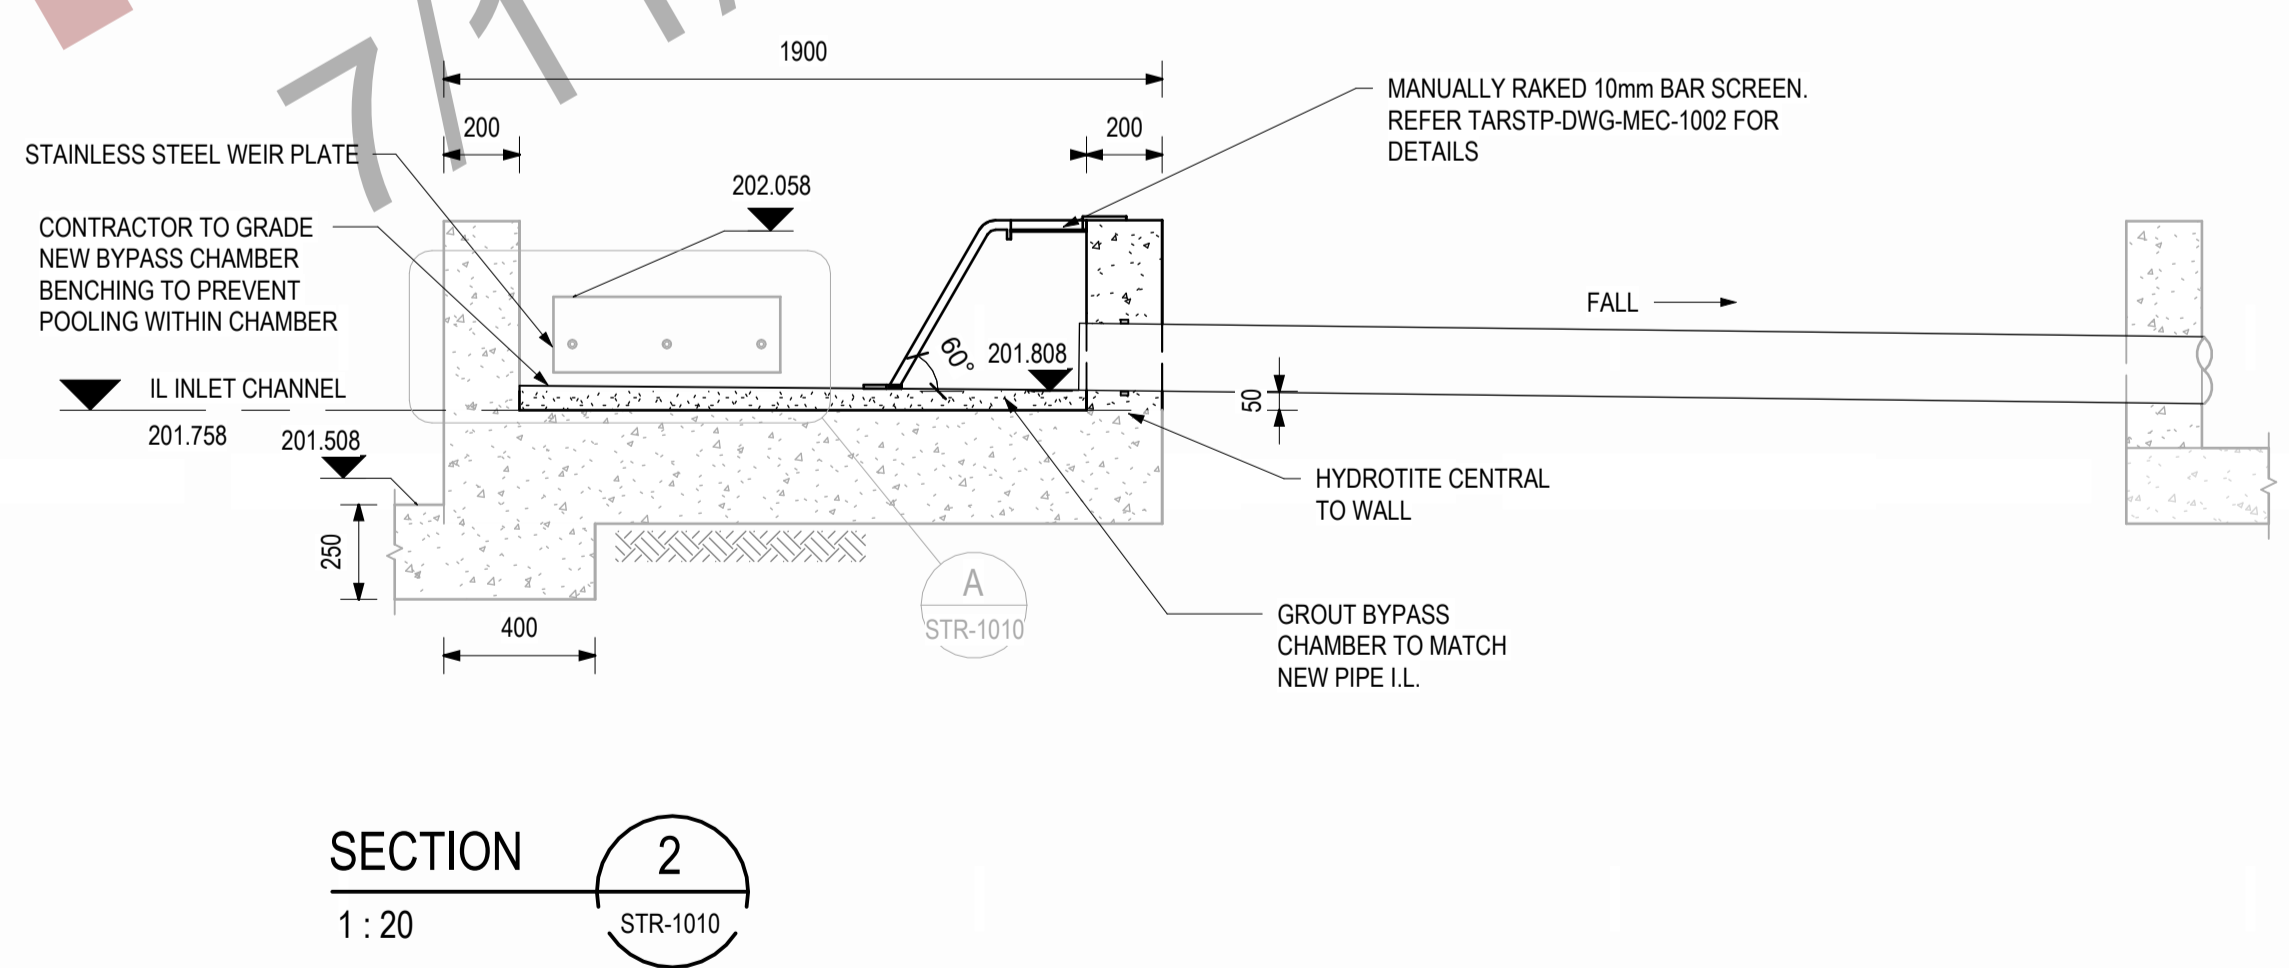

SECTION 2
1 : 20

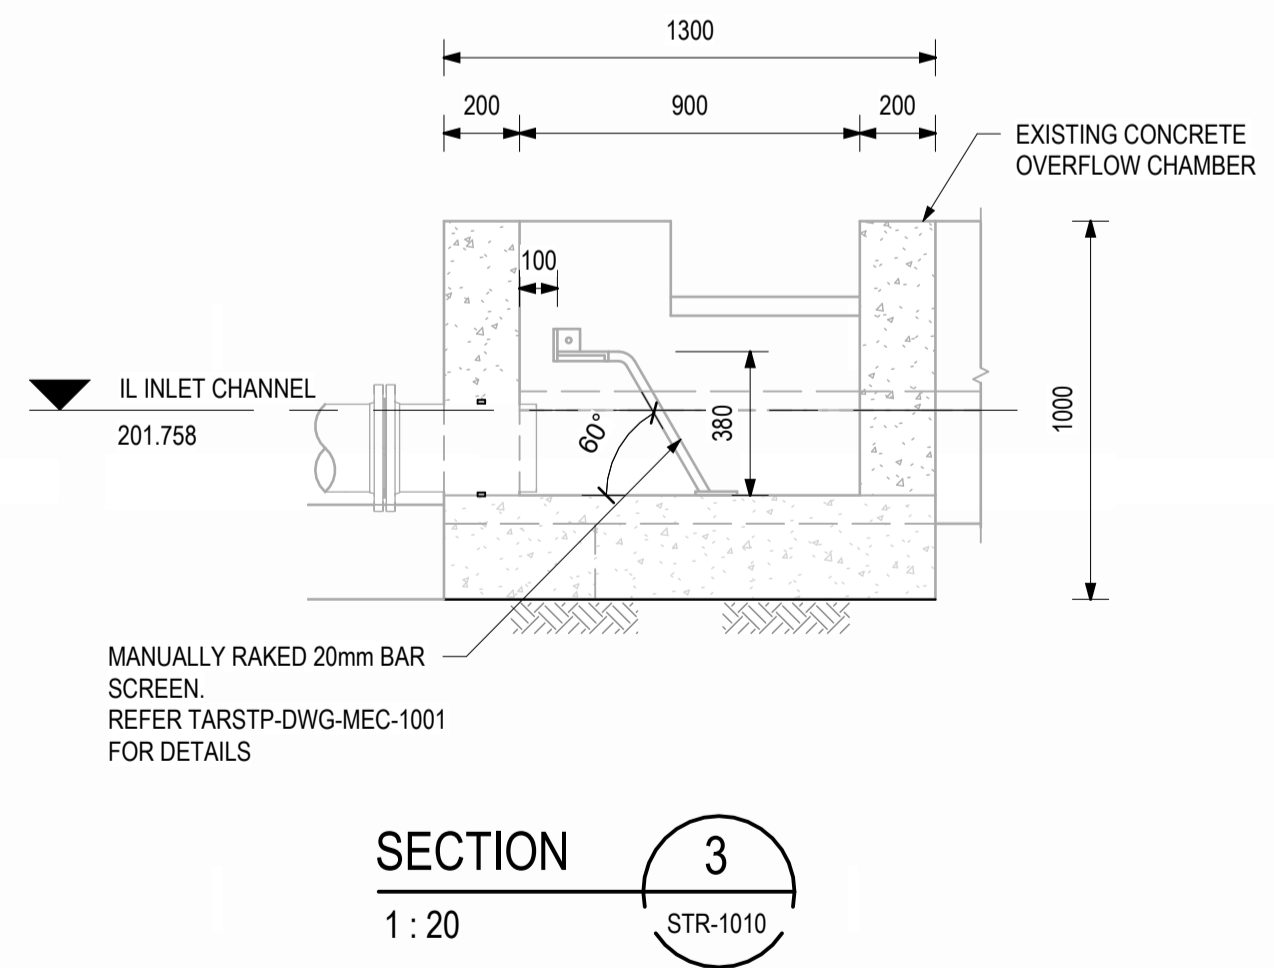


SECTION 3
1 : 20

GANDEN
ENGINEERS AND PROJECT MANAGERS

HEAD OFFICE - GOLD COAST
SUITE 106, 30 LAKE ORR DRIVE,
VARSVITY LAKES, QLD 4227

T 07 5647 6052
E enquiries@ganden.com.au

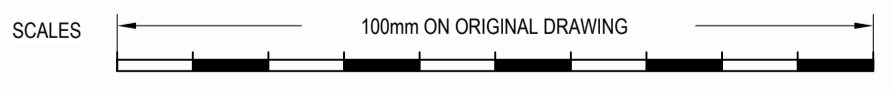

ORIG. SIZE
A1

REV	DESCRIPTION	DATE	DWN	APP
0	ISSUED FOR CONSTRUCTION	XX.XX		

AS CONSTRUCTED

NAME: _____
DATE: _____
SIGNATURE: _____
RPEQ No. _____

FOR CONSTRUCTION

NAME: _____
DATE: _____
SIGNATURE: _____
RPEQ No. _____



DRAWING STATUS **FOR INFORMATION**

TITLE
**TAROOM SEWAGE TREATMENT PLANT UPGRADE
INLET WORKS
GENERAL ARRANGEMENT PLAN AND SECTIONS**

DRAWING NUMBER
TARSTP -DWG- STR-1010

REVISION
0